

**DESIGNLINE - CORBET STREET**

START	CHAINAGE	EASTING	NORTHING	BEARING	RADIUS
0.000	284444.613	5822764.302	97°06'30"		
H.I.P	54.950	284990.336	5822696.248	97°06'30"	
T.P	54.950	284990.336	5822696.248	97°06'30"	
CENTRE	557.451	284999.812	5822695.066		9.550
T.P	564.951	285000.994	5822704.543	7°06'30"	
H.I.P	564.951	285000.994	5822704.543	7°06'30"	
T.P	631.851	285009.273	5822770.928	7°06'30"	
CENTRE	639.352	285010.454	5822780.405		9.550
T.P	646.852	285000.978	5822781.587	277°06'30"	
H.I.P	646.852	285000.978	5822781.587	277°06'30"	
T.P	1064.341	284586.698	5822833.249	277°06'30"	
CENTRE	1066.846	284586.174	5822833.564		11.800
T.P	1069.351	284582.004	5822834.891	301°26'14"	
H.I.P	1069.351	284582.004	5822834.891	301°26'14"	
END	1079.245	284573.562	5822840.051	301°26'14"	

**DESIGNLINE - ROBINSON DRIVE**

START	CHAINAGE	EASTING	NORTHING	BEARING	RADIUS
0.000	284367.280	5822861.367	97°06'30"		
H.I.P	199.530	284565.276	5822836.676	97°06'30"	
T.P	199.530	284565.276	5822836.676	97°06'30"	
CENTRE	206.716	284574.356	5822835.544		9.150
T.P	213.903	284575.488	5822844.624	7°06'30"	
H.I.P	213.903	284575.488	5822844.624	7°06'30"	
END	246.003	284579.460	5822876.477	7°06'30"	

**DESIGNLINE - PARKINSON STREET**

START	CHAINAGE	EASTING	NORTHING	BEARING	RADIUS
0.000	284455.347	5822850.385	187°06'30"		
END	178.250	284433.290	5822673.505	187°06'30"	

**WARNING!**  
THE LOCATION OF EXISTING SERVICES SHOWN ON THESE PLANS MUST BE PROVEN ON SITE, THE APPROPRIATE AUTHORITY MUST BE CONTACTED AND THE SERVICES LOCATED PRIOR TO COMMENCEMENT OF ANY WORKS.


EXISTING CUT OFF DRAIN TO BE CLEANED OUT OF ALL WET AND DELETERIOUS MATERIAL TO A FIRM BASE. AREA TO BE FILLED TO LEVEL 1 SUPERVISION WITH AN APPROVED MATERIAL

**CONSTRUCTION ISSUE**

**ROAD CLASSIFICATION**  
-ROBINSON ROAD = CONNECTOR STREET  
-CORBET STREET = ACCESS PLACE  
-PARKINSON STREET = ACCESS PLACE

TABLE OF SERVICES LOCATIONS

STREET NAME	GAS		ND WATER		WATER		TELECOM		ELECTRICITY	
	SIDE	OFFSET	SIDE	OFFSET	SIDE	OFFSET	SIDE	OFFSET	SIDE	OFFSET
ROBINSON DRIVE	S	2.05	S	2.55	S	3.05	N	2.10	N	2.60
PARKINSON STREET	E	2.05	E	2.55	E	3.05	W	2.10	W	2.60
CORBET STREET	N	2.05	N	2.55	N	3.05	S	2.10	S	2.60
ALBERT DRIVE	E	2.05	E	2.55	E	3.05	W	2.10	W	2.60

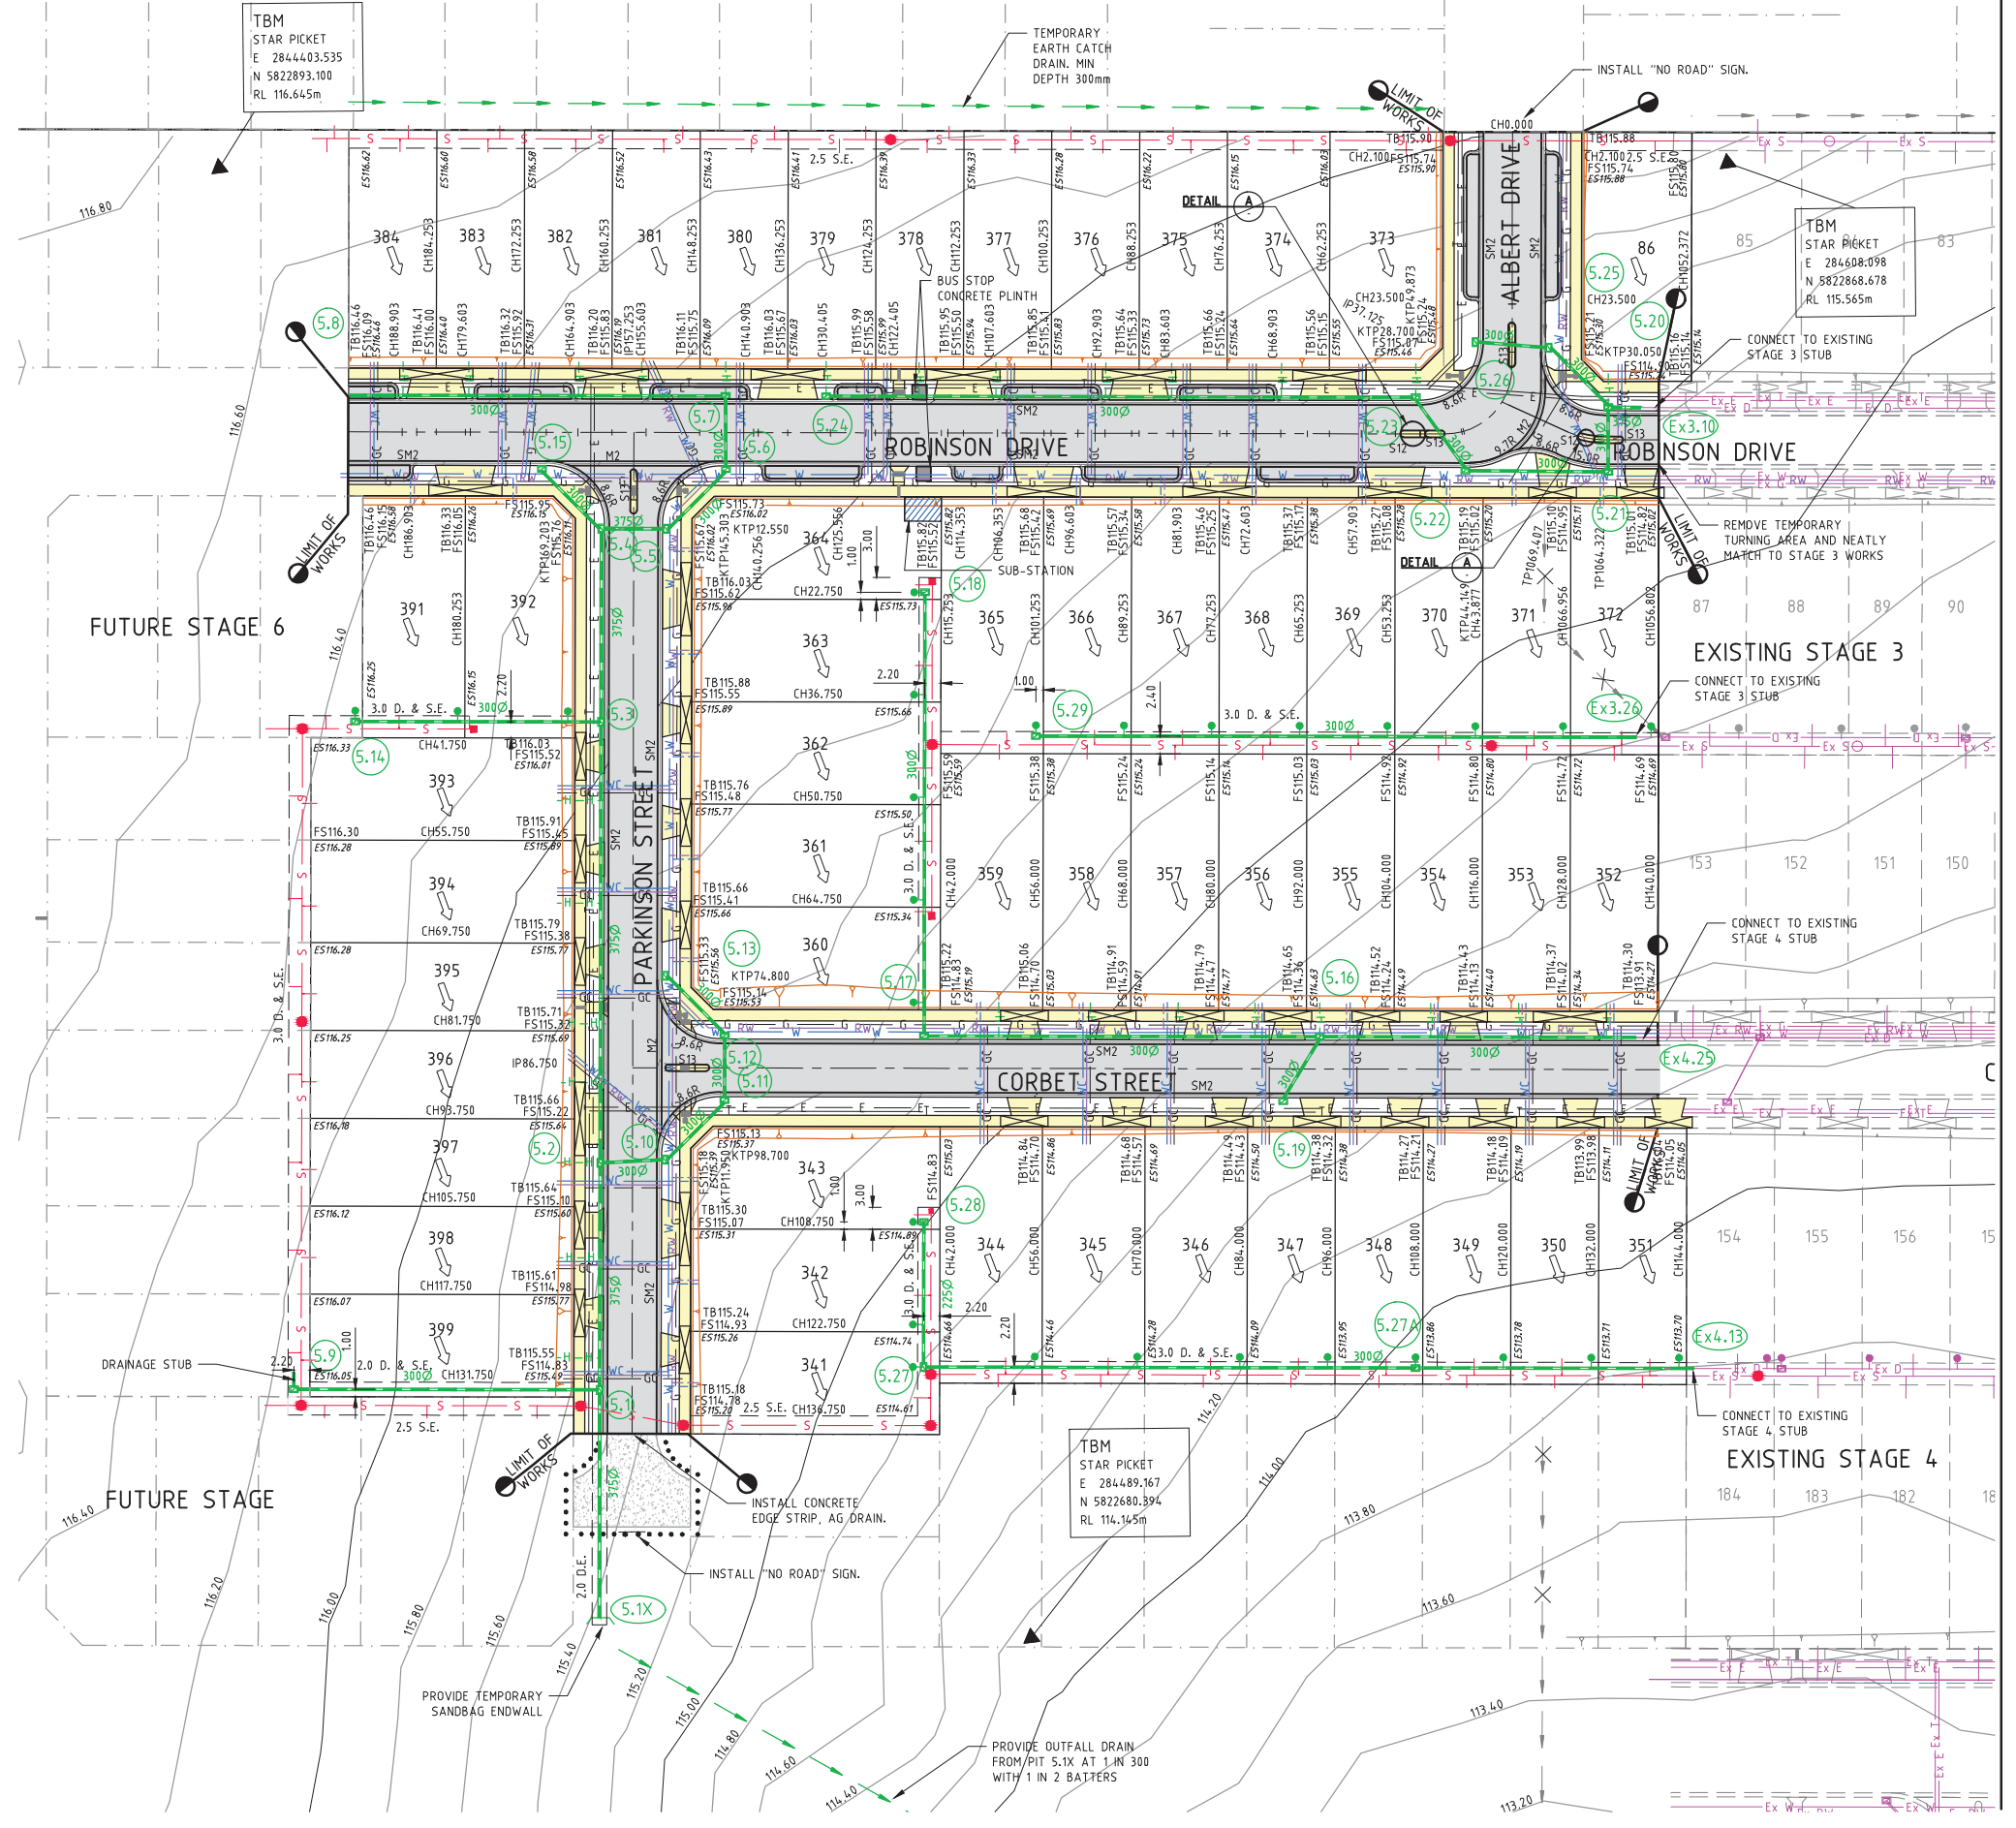

REV	AMENDMENTS	DATE	APPD.
3	CONDUITS AMENDED	30/04/13	TL
2	INTERNAL AUDIT	25/02/13	TL
1	AMENDED AS PER COUNCIL COMMENTS 14/02/13	21/02/13	TL
0	CONSTRUCTION ISSUE	06/02/13	TL

Drawn HT Date 10/02/11  
Designed RS Date 29/09/11 AN 26954  
Verified RM Date 29/09/11 AN 6161  
Audited TO Date 06/02/13 AN 911445  
Approved TL Date 06/02/13 AN 881451  
AN 881451  
Written dimensions to take precedence over scale.  
Contractor shall check and verify all dimensions on site.  
Discrepancies to be brought to the attention of the Superintendent.

**Freeman Developments P/L**  
**Toolern Waters - Stage 5**  
**139-247 Rees Road, Melton**  
**DETAIL PLAN**

Drawing No. 10693.5DP01 Rev 3  
Sheet No. 04  
CONSTRUCTION ISSUE

Scale @ A1/A3

**DCE**  
dalton consulting engineers

255 Whitehorse Road  
PO Box 348  
Balwyn Victoria 3103  
Australia

T 61 3 9888 6888  
F 61 3 9888 6880  
E info@dceprofile.com  
W www.dceprofile.com