

PLAN OF SUBDIVISION	Stage No. /	LRS use only EDITION	Plan Number PS 641898T
----------------------------	----------------	--------------------------------	----------------------------------

Location of Land	Council Certification and Endorsement
<p>Parish: DJERRIWARRH Township: Section: B Crown Allotment: 1 Crown Portion:</p> <p>Title References: Vol. Fol. Vol. Fol. Vol. Fol.</p> <p>Last Plan Reference: PS641886B LOT E Postal Address: 139-247 REES ROAD MELTON SOUTH 3338</p> <p>MGA94 Co-ordinates: E 284 500 (Of approx. centre of plan) N 5 822 650 Zone: 55</p>	<p>Council Name: SHIRE OF MELTON Ref:</p> <p>1. This plan is certified under section 6 of the Subdivision Act 1988. 2. This plan is certified under section 11(7) of the Subdivision Act 1988. Date of original certification under section 6 / / 3. This is a statement of compliance issued under section 21 of the Subdivision Act 1988.</p> <p>Open Space:</p> <p>(i) A requirement for public open space under section 18 Subdivision Act 1988 has / has not been made. (ii) The requirement has been satisfied. (iii) The requirement is to be satisfied in Stage</p> <p>Council Delegate Council seal Date / /</p> <p>Re-certified under section 11(7) of the Subdivision Act 1988 Council Delegate Council seal Date / /</p>
Vesting of Roads or Reserves	
Identifier	Council/Body/Person
R1 ROAD	SHIRE OF MELTON

Notations	
Depth Limitation: 15.24m Below the surface	Staging: This is /is not a staged subdivision Planning Permit No.
<p>TOOLERN WATERS ESTATE - Stage 6 Area of stage 6 - 2.915ha No. of lots - 46</p> <p>Lots 1 to 384, 391 to 404 have been omitted from this plan.</p>	<p>Survey: This plan is / is not based on survey. To be completed where applicable. This survey has been connected to permanent marks no(s). In Proclaimed Survey Area no.</p> <p>THIS IS A SPEAR PLAN</p>

Easement Information					LRS use only
Legend: A - Appurtenant Easement E - Encumbering Easement R - Encumbering Easement (Road)					Statement of Compliance / Exemption Statement Received <input type="checkbox"/> Date / /
Easement Reference	Purpose	Width (Metres)	Origin	Land Benefited/In Favour Of	
E-1	Drainage & Sewerage	3	This Plan	Shire of Melton & Western Water	
E-2	Sewerage	2.5	This Plan	Western Water	
E-3	Drainage & Sewerage	3	PS641890L	Shire of Melton & Western Water	
E-4	Sewerage	See Plan	PS641886B	Western Water	
E-5	Drainage & Sewerage	See Plan	PS641886B	Shire of Melton & Western Water	
E-6	Drainage	See Plan	PS641886B	Shire of Melton	
E-7	Gas pipeline	See Plan	Inst.F181125	Gas & Fuel Corporation	
E-8	Drainage	See Plan	PS641889U	Shire of Melton	
E-9	Sewerage	2.5	PS641889U	Western Water	
E-10	Sewerage	2.5	PS641890L	Western Water	
					LRS use only PLAN REGISTERED TIME DATE / / Assistant Registrar of Titles
					Sheet 1 of 5 Sheets Original sheet size A3

GOODISON & ASSOCIATES LICENSED SURVEYORS LEVEL 1 424 BRIDGE ROAD RICHMOND 3121 TEL: 9428-1818 FAX: 9428-0015 E-mail: goodison@mira.net	LICENSED SURVEYOR (PRINT) <u>Bernard GOODISON</u> SIGNATURE <u>Digitally Signed</u> DATE <u> / /</u> REF 11738-6 VERSION 5 12/5/15	DATE <u> / /</u> COUNCIL DELEGATE SIGNATURE
---	--	--


PLAN OF SUBDIVISION

Stage No.

Plan Number


PS 641898T

MGA94 Zone 55

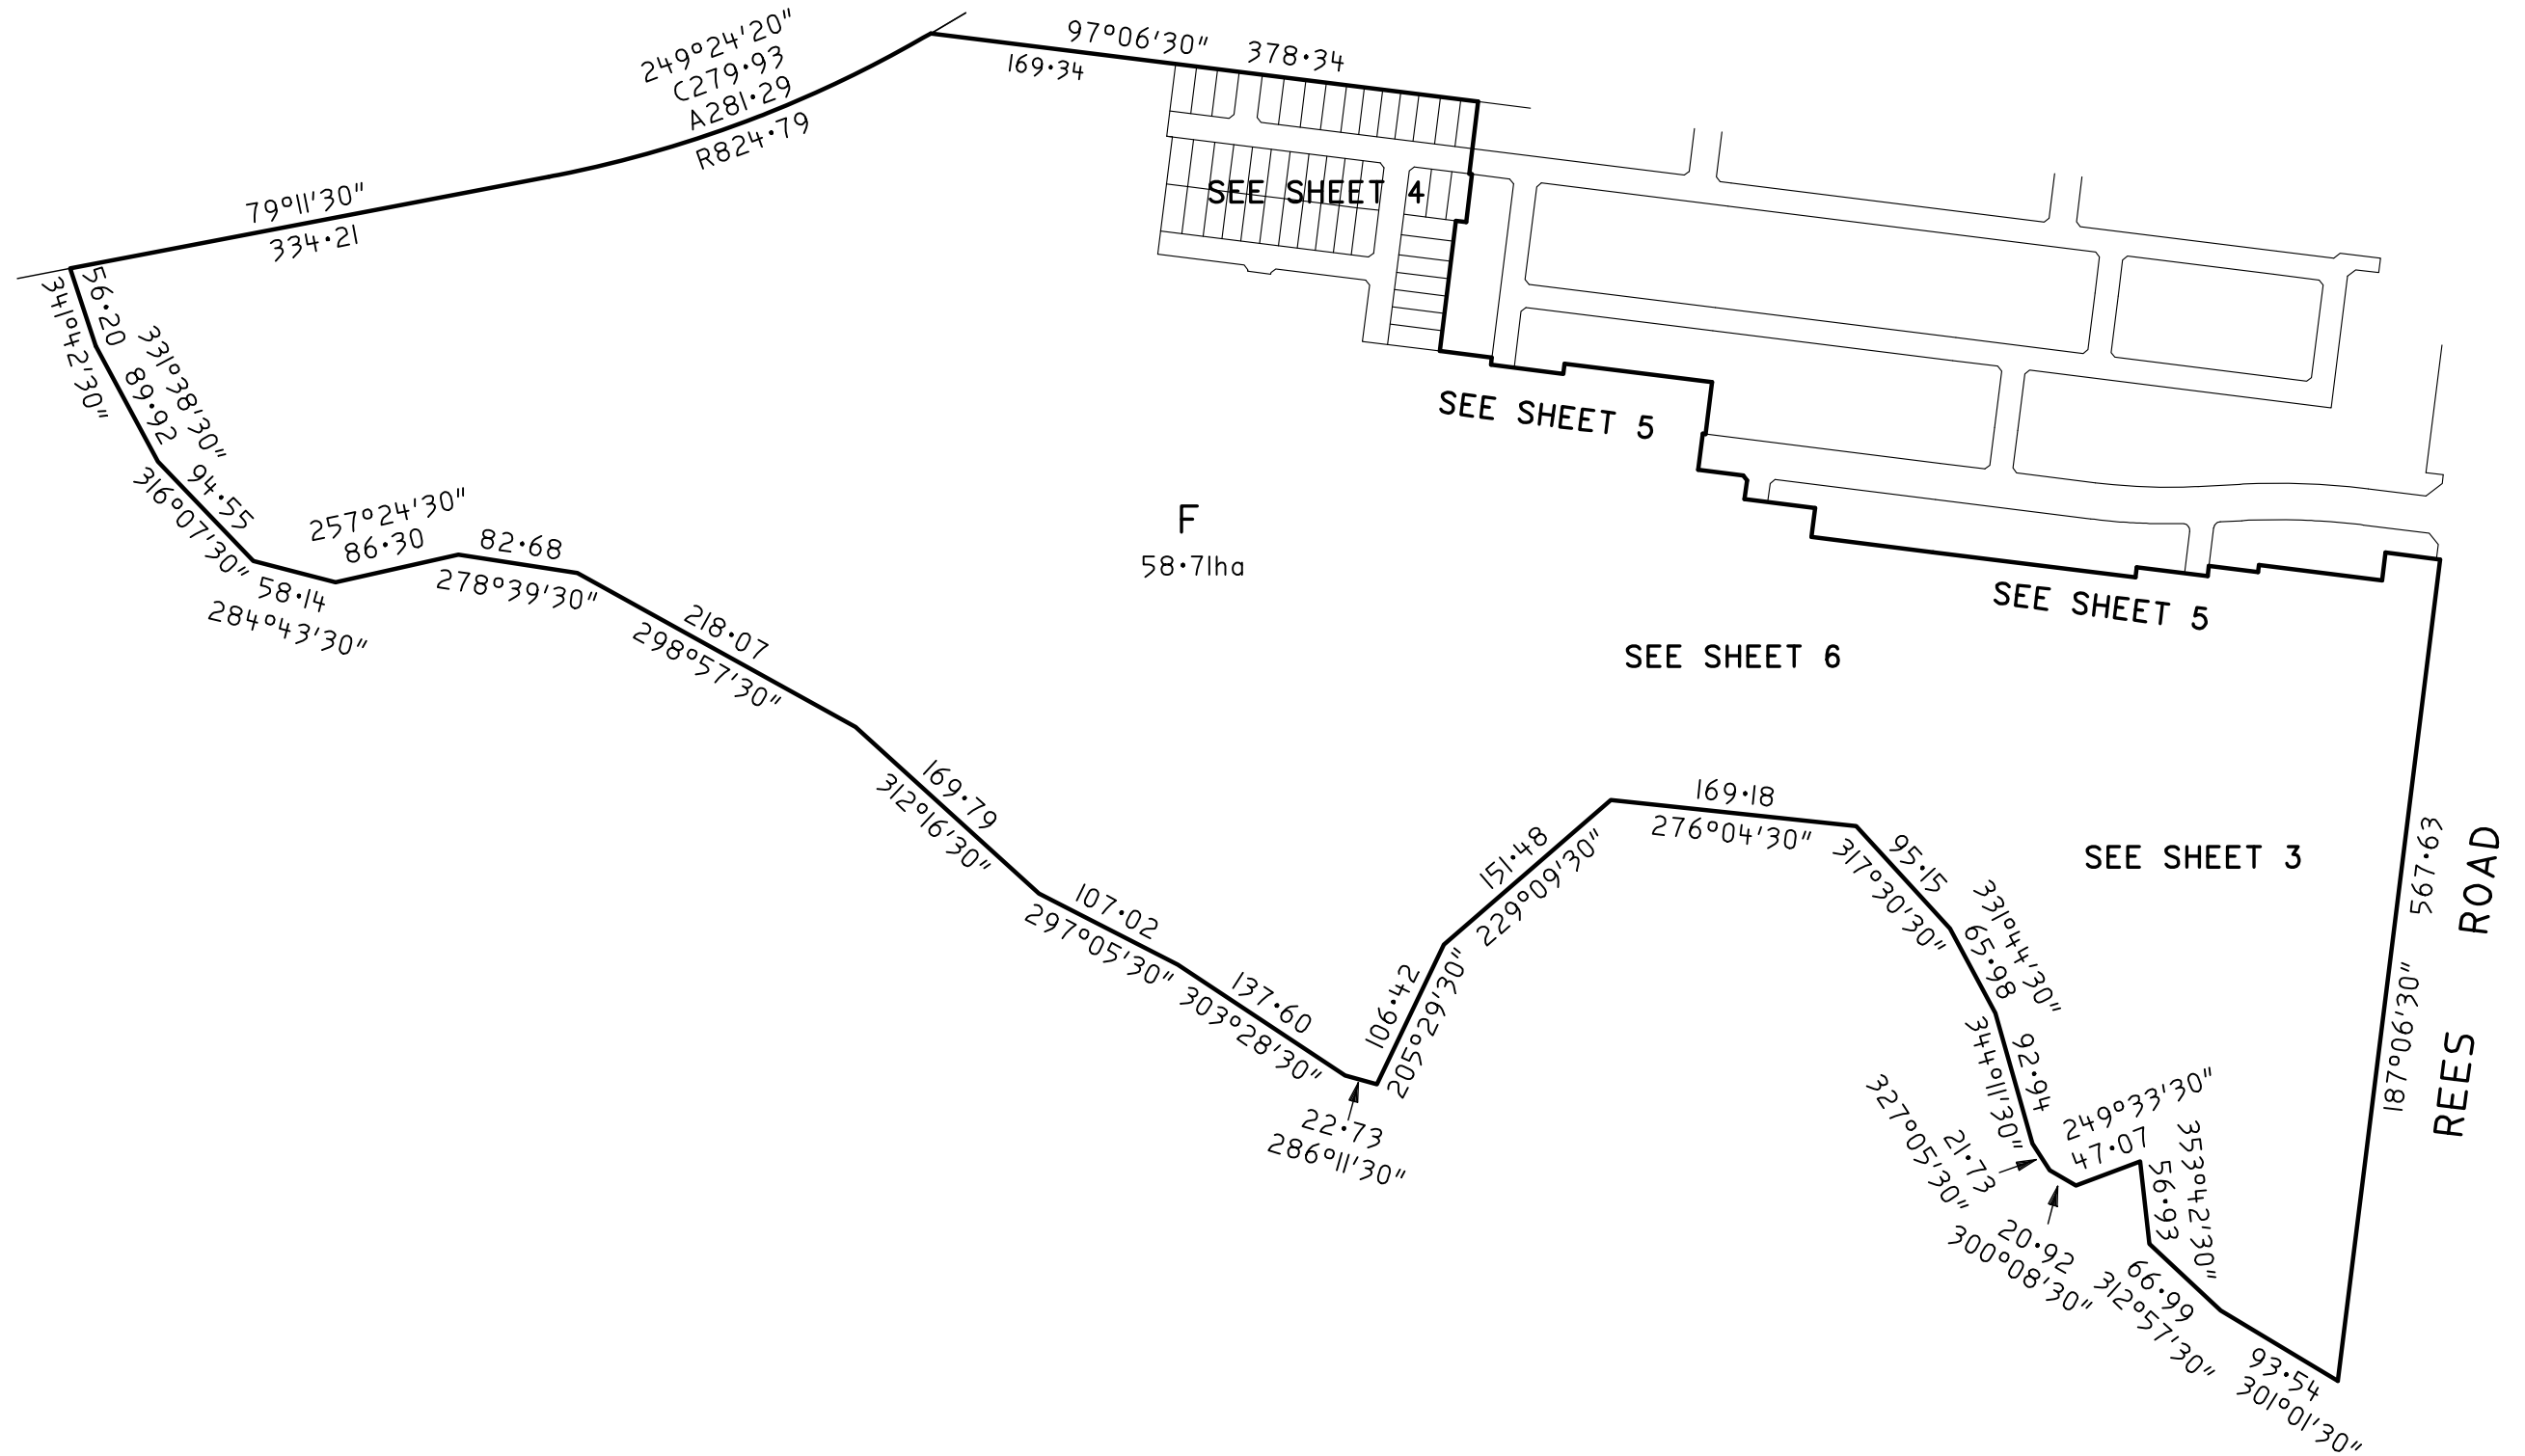

GOODISON & ASSOCIATES
 LICENSED SURVEYORS
 LEVEL 1 424 BRIDGE ROAD RICHMOND 3121
 TEL: 9428-1818 FAX: 9428-0015
 E-mail: goodison@mira.net

ORIGINAL
 SHEET SCALE
 SIZE
 A3 1:5000

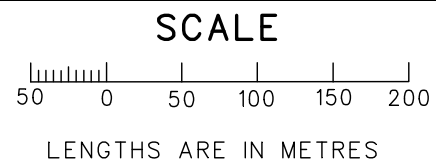

LICENSED SURVEYOR (PRINT)

Bernard GOODISON

SIGNATURE Digitally Signed

DATE / /

REF 11738-6

VERSION 5 12/5/15

Sheet 2



DATE / /
 COUNCIL DELEGATE SIGNATURE

PLAN OF SUBDIVISION

Stage No. /


Plan Number

PS 641898T

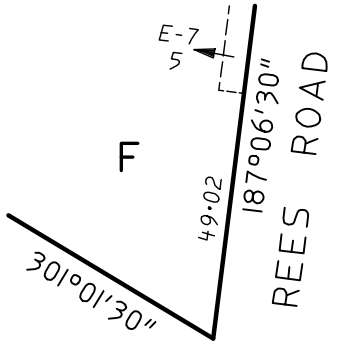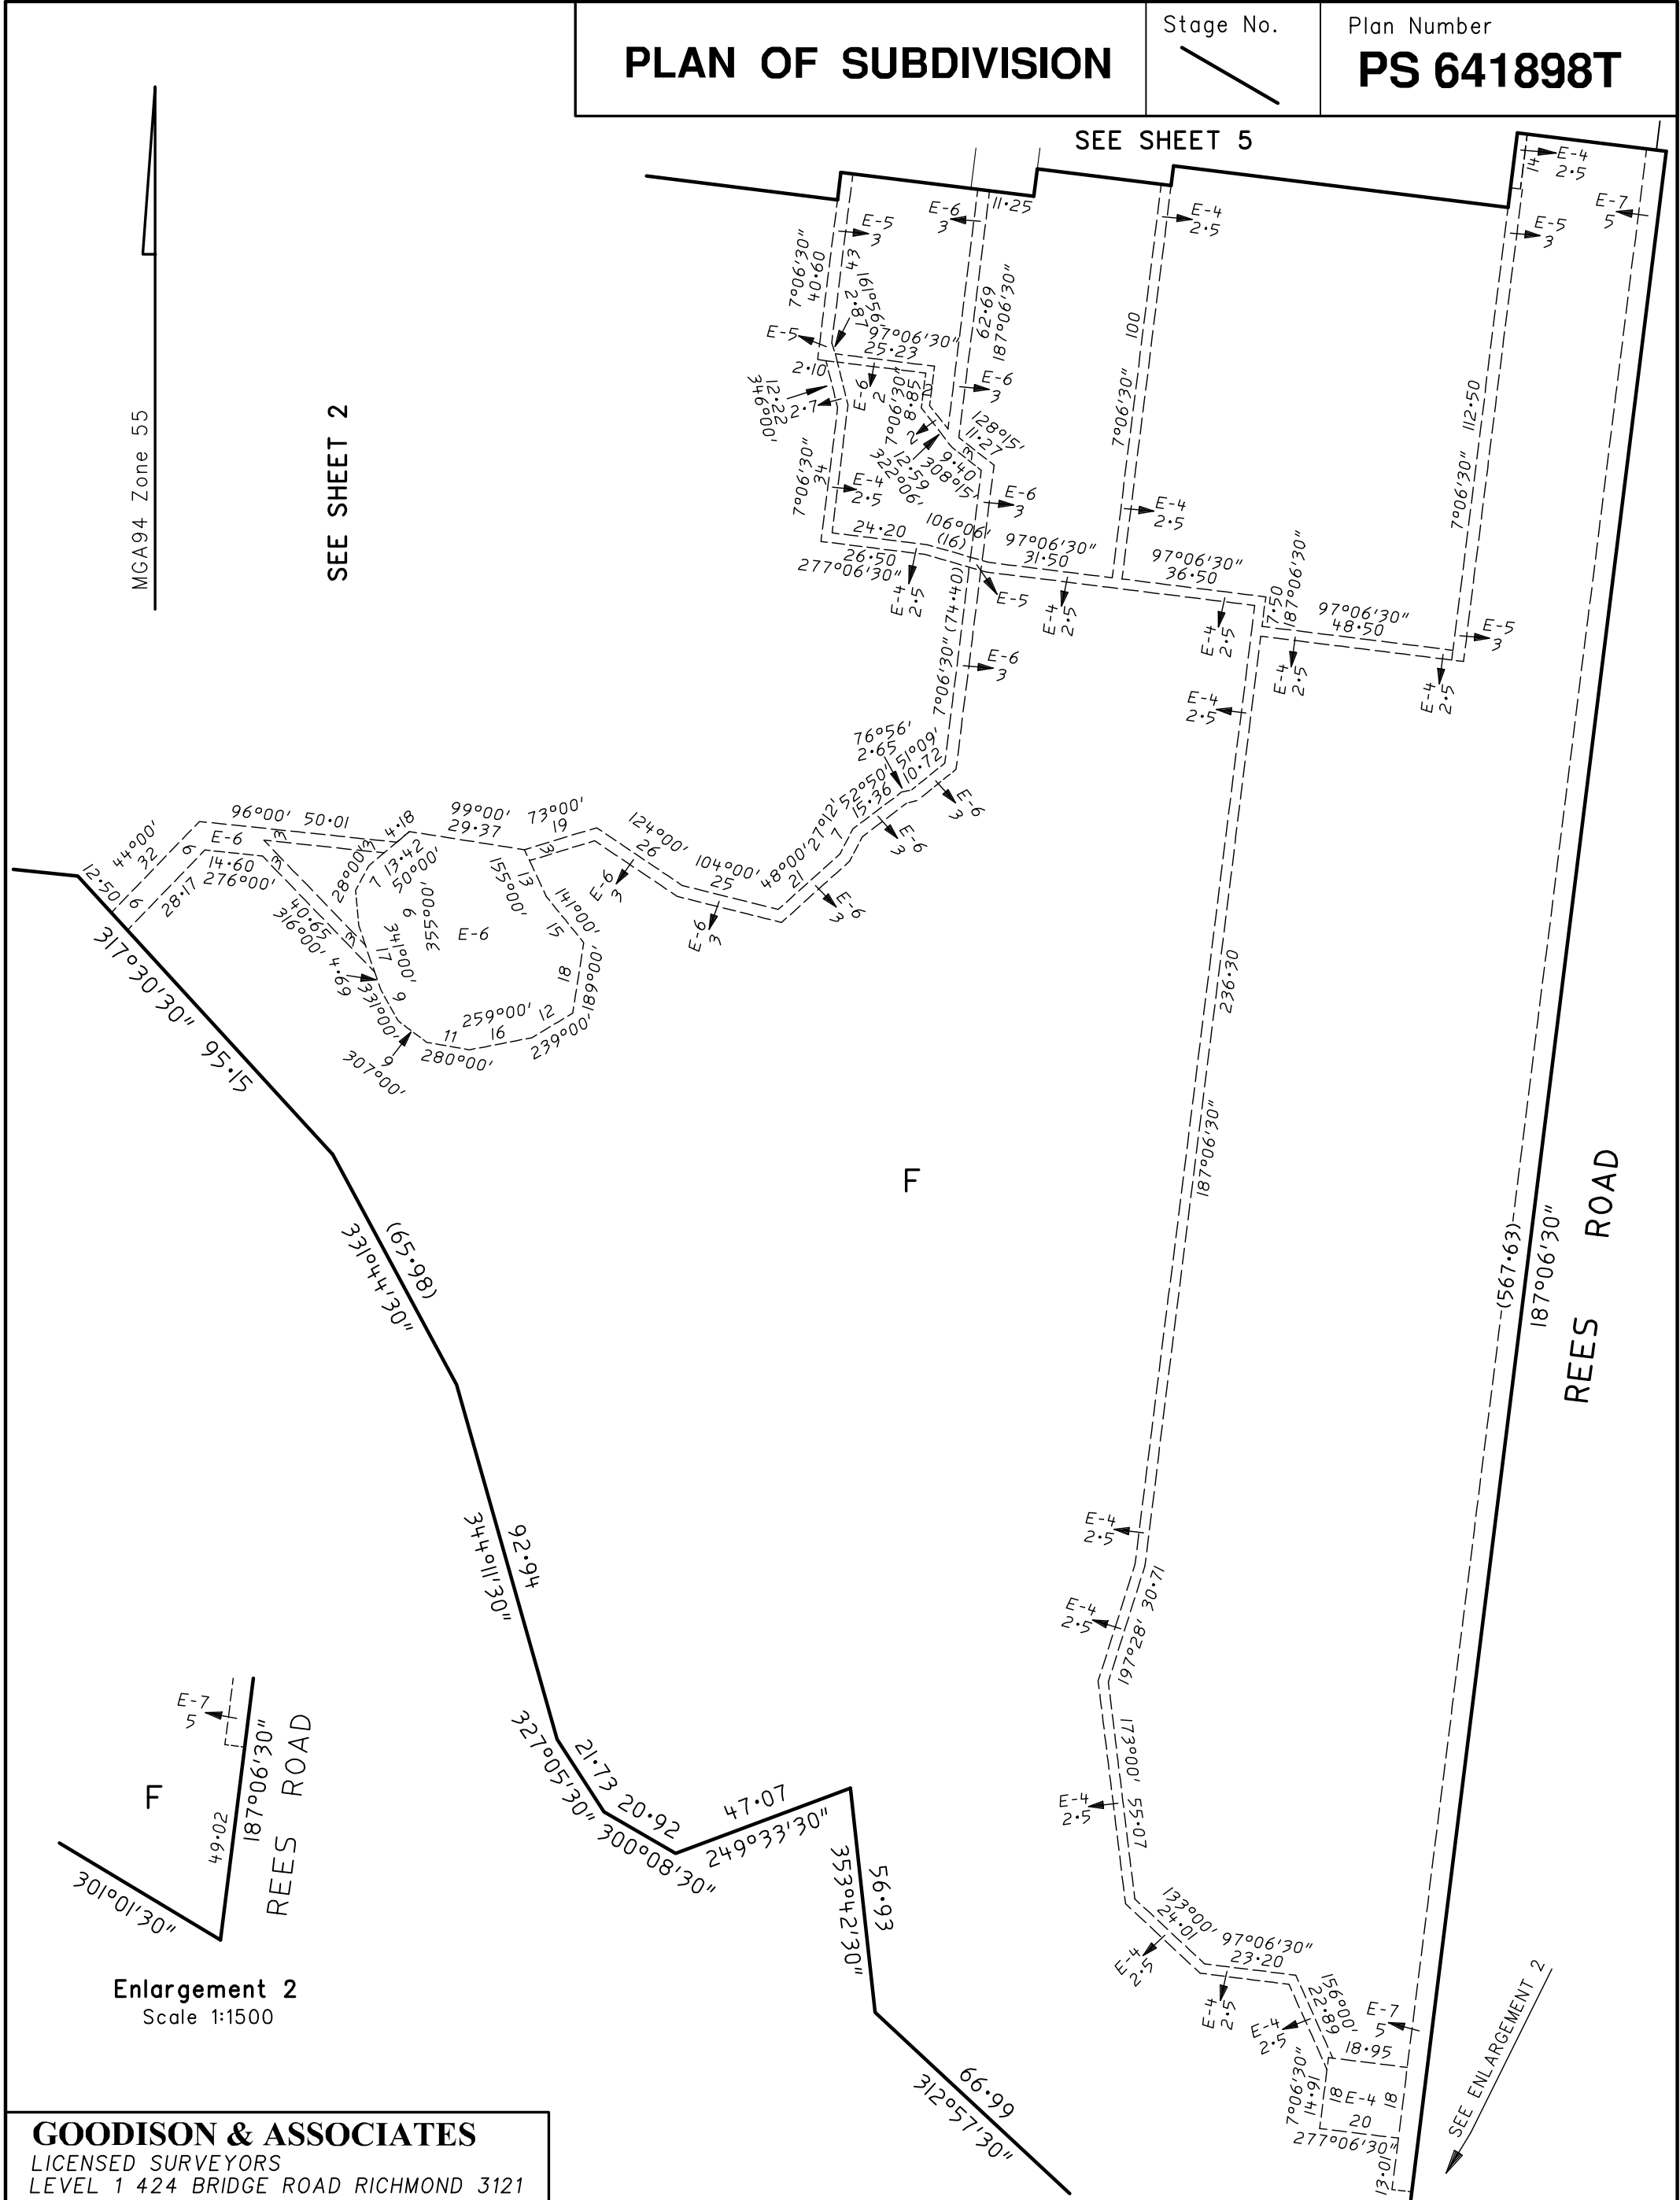

GOODISON & ASSOCIATES
 LICENSED SURVEYORS
 LEVEL 1 424 BRIDGE ROAD RICHMOND 3121
 TEL: 9428-1818 FAX: 9428-0015
 E-mail: goodison@mira.net

ORIGINAL SHEET SIZE A3
 SCALE 1:1500

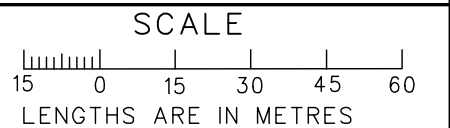

LICENSED SURVEYOR (PRINT) Bernard GOODISON
 SIGNATURE Digitally Signed
 REF 11738-6
 DATE / /
 VERSION 5 12/5/15

Sheet 3
 DATE / /
 COUNCIL DELEGATE SIGNATURE

PLAN OF SUBDIVISION

Stage No. /


Plan Number

PS 641898T

SEE SHEET 2

MCA94 Zone 55

F

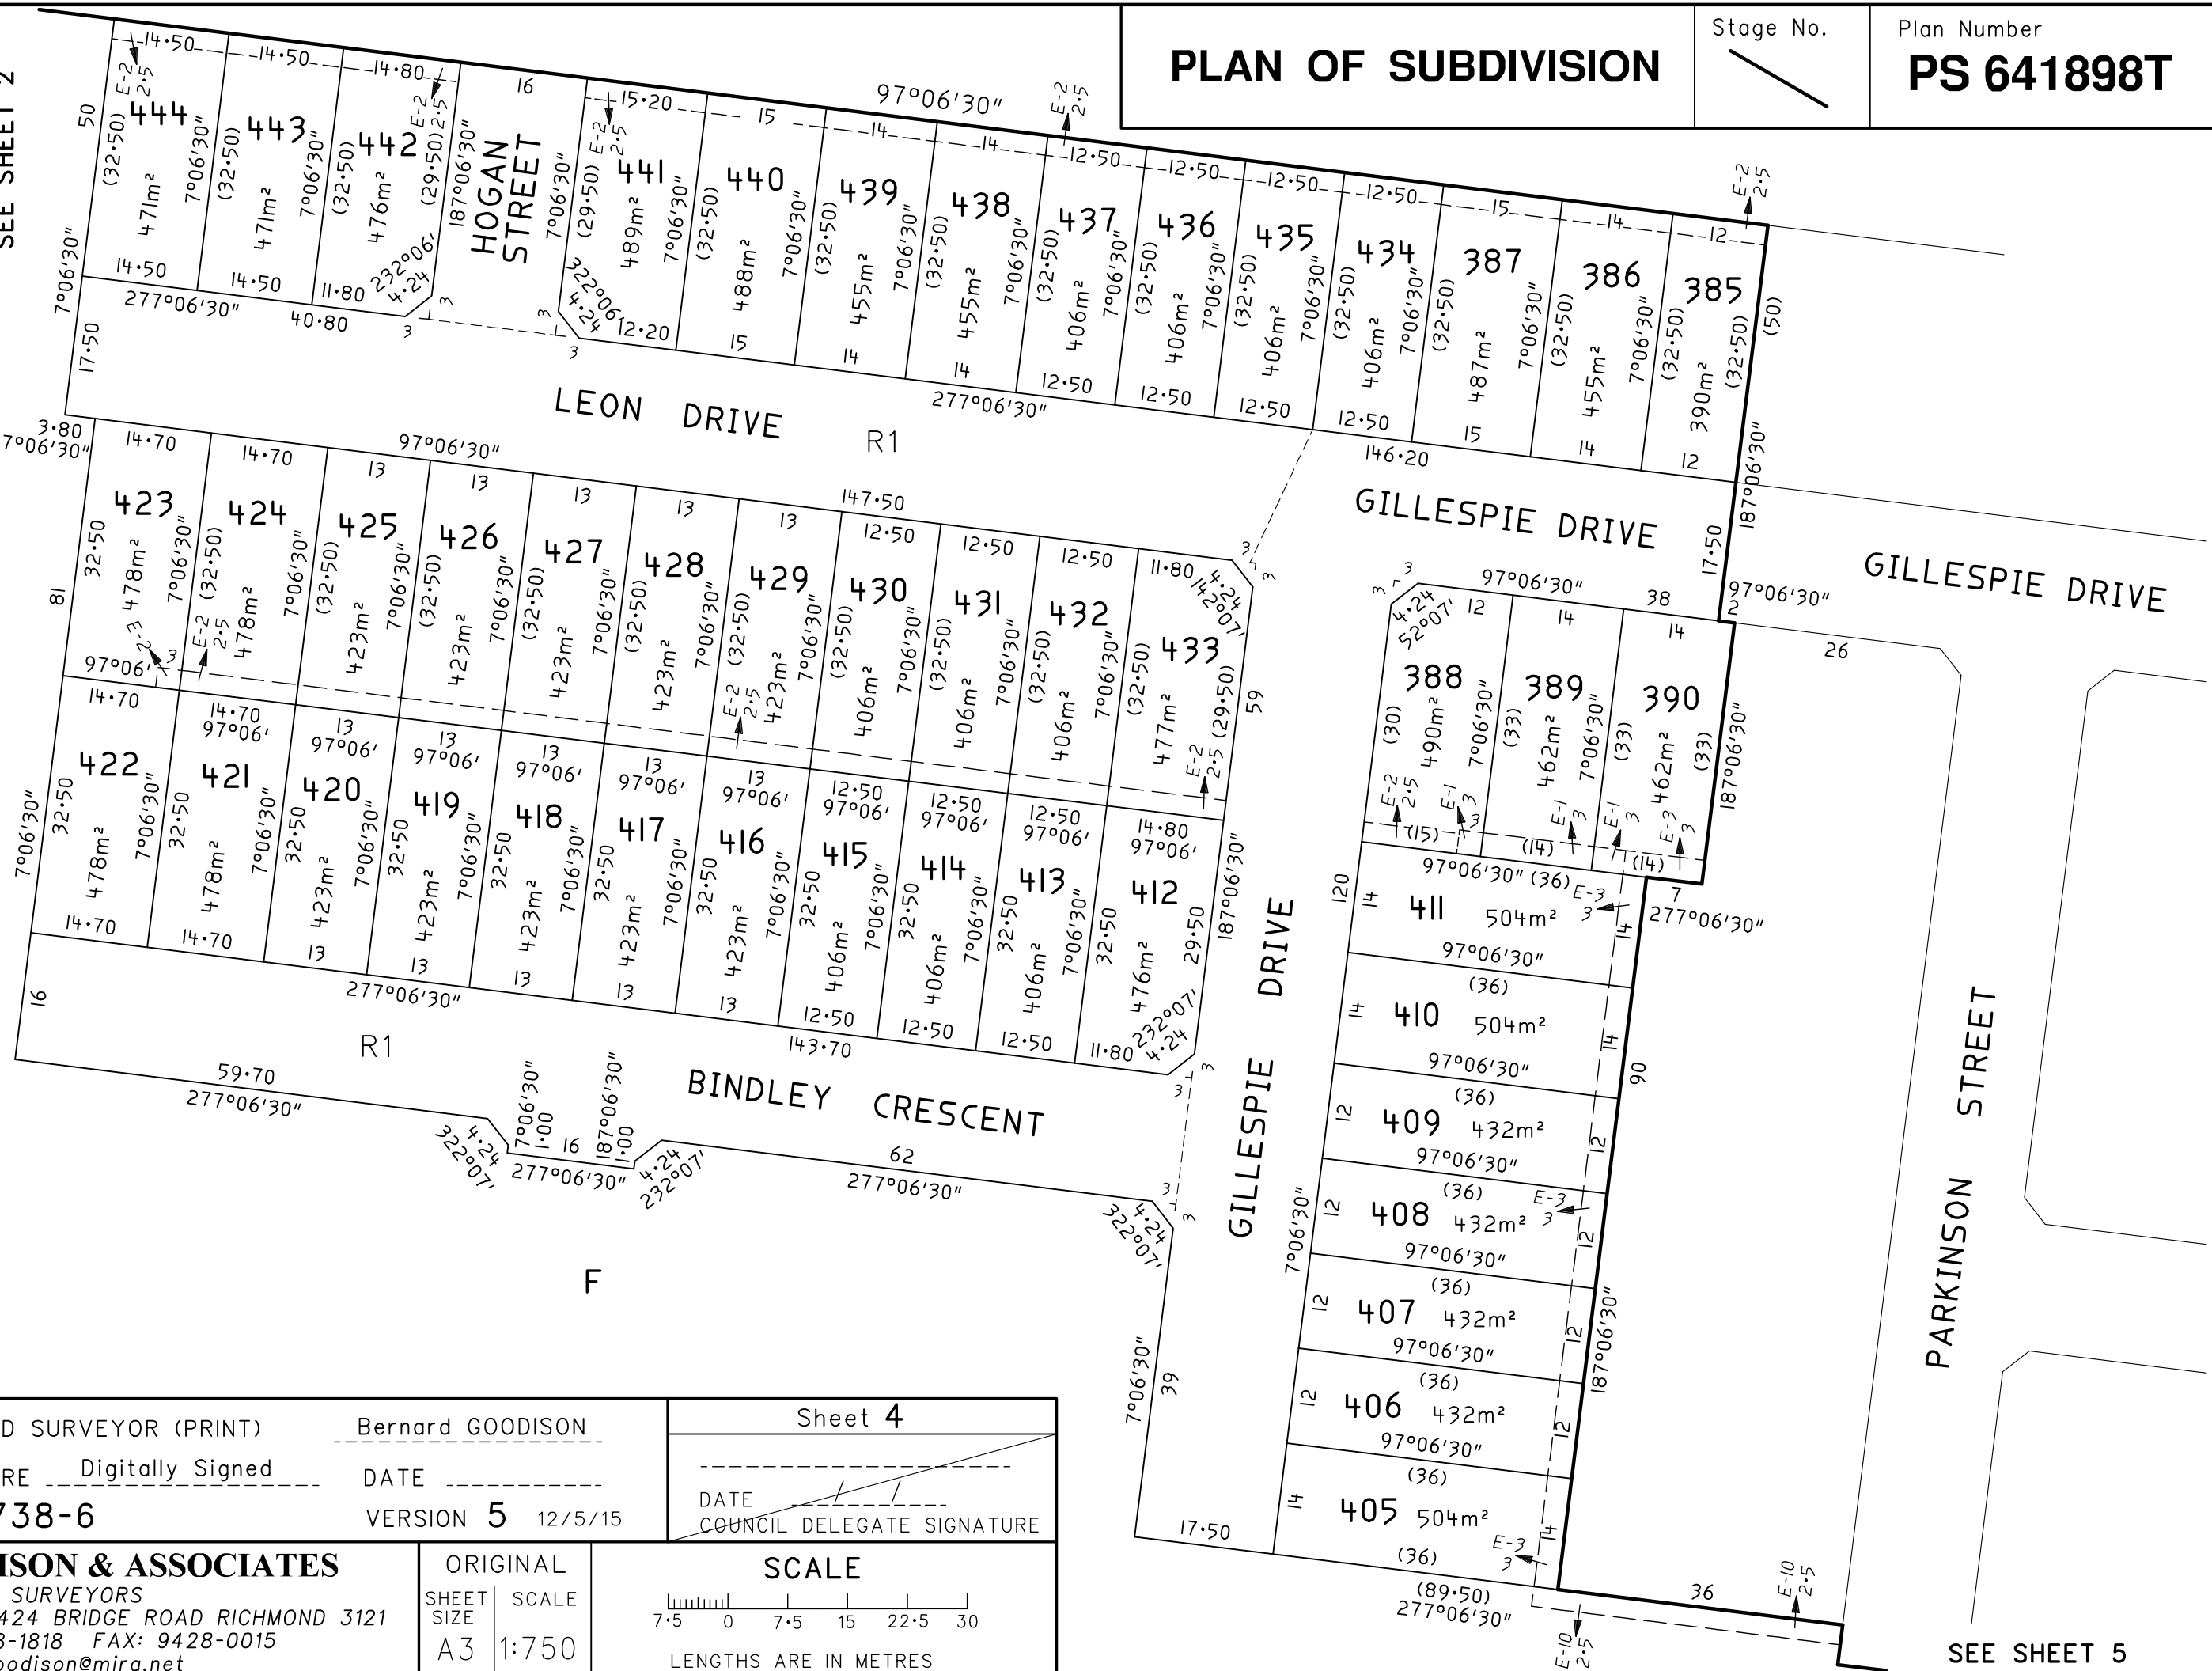

LICENSED SURVEYOR (PRINT) Bernard GOODISON
 SIGNATURE Digitally Signed DATE _____
 REF 11738-6 VERSION 5 12/5/15

Sheet 4


DATE _____
 COUNCIL DELEGATE SIGNATURE _____

GOODISON & ASSOCIATES

LICENSED SURVEYORS
 LEVEL 1 424 BRIDGE ROAD RICHMOND 3121
 TEL: 9428-1818 FAX: 9428-0015
 E-mail: goodison@mira.net

ORIGINAL
 SHEET SCALE
 SIZE A3 1:750

SCALE

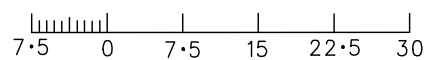

LENGTHS ARE IN METRES


SEE SHEET 5

PLAN OF SUBDIVISION

Stage No. /

Plan Number

PS 641898T

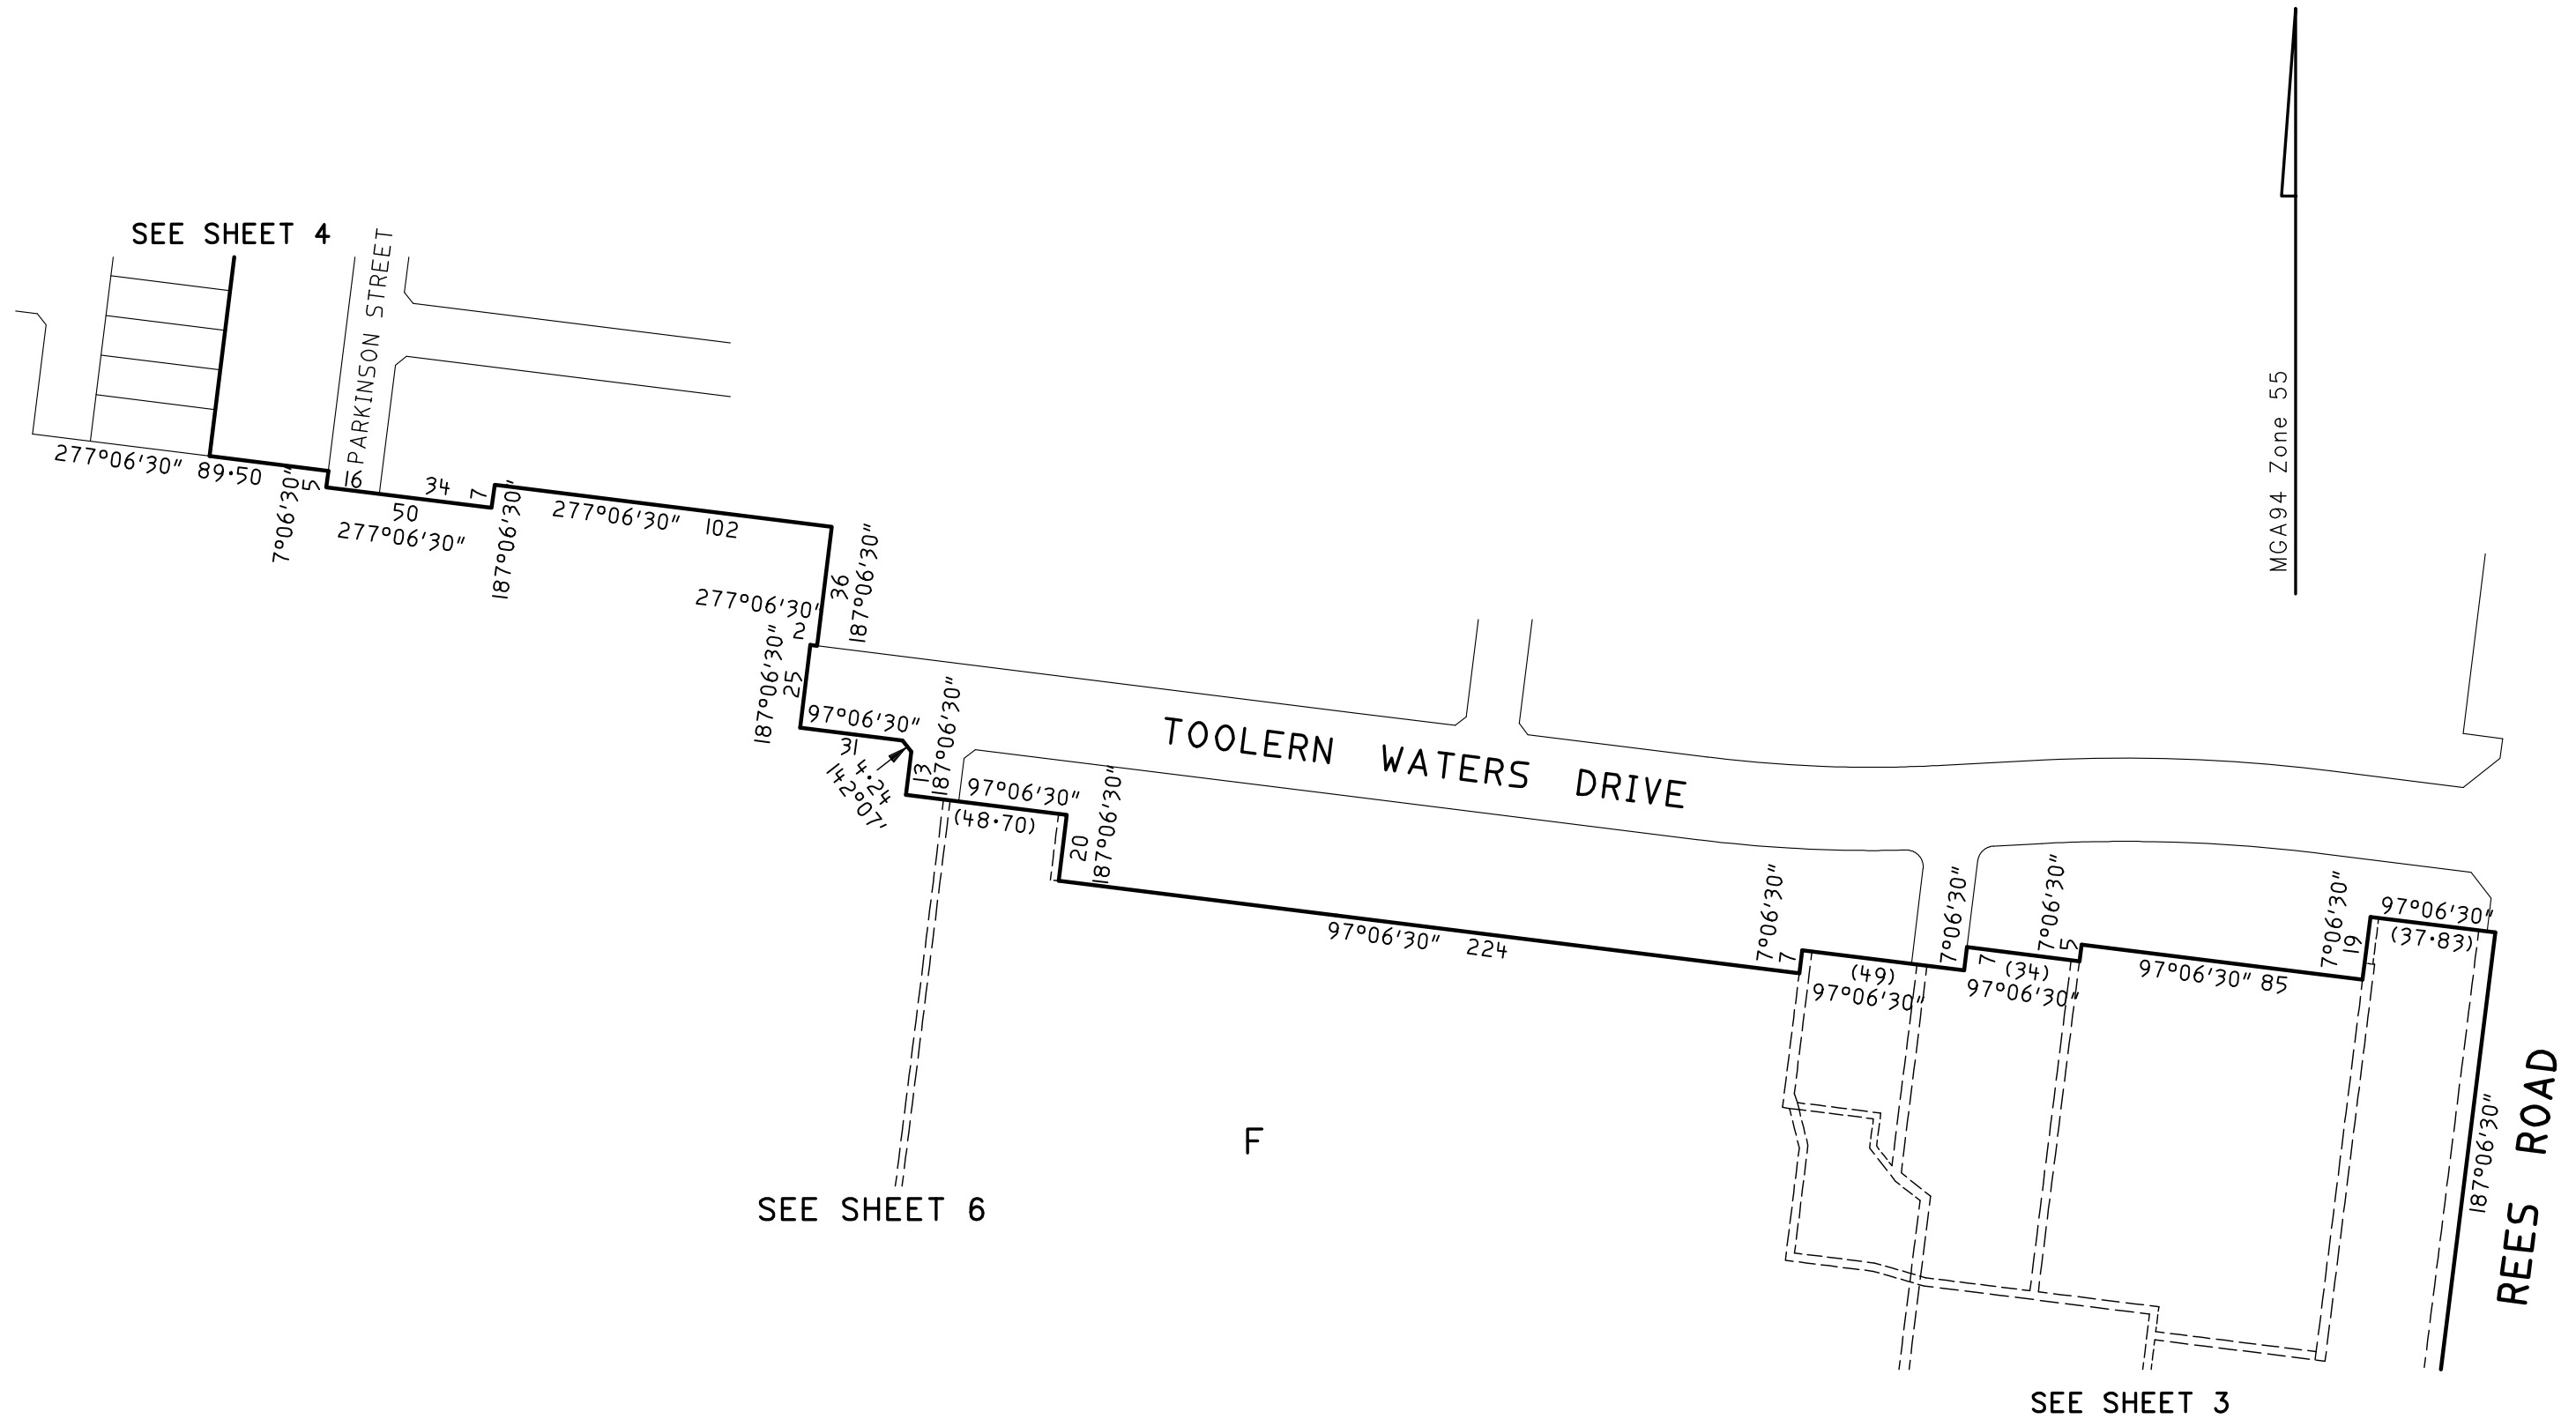


GOODISON & ASSOCIATES

LICENSED SURVEYORS
 LEVEL 1 424 BRIDGE ROAD RICHMOND 3121
 TEL: 9428-1818 FAX: 9428-0015
 E-mail: goodison@mira.net

ORIGINAL

SHEET SIZE: A3
 SCALE: 1:2000

SCALE

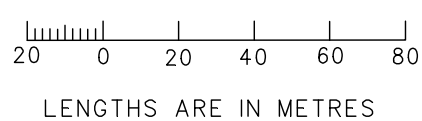

LICENSED SURVEYOR (PRINT)

Bernard GOODISON

SIGNATURE Digitally Signed

DATE / /

REF 11738-6

VERSION 5 12/5/15

Sheet 5

DATE / /
 COUNCIL DELEGATE SIGNATURE


PLAN OF SUBDIVISION

Stage No.

Plan Number


PS 641898T

MGA94 Zone 55

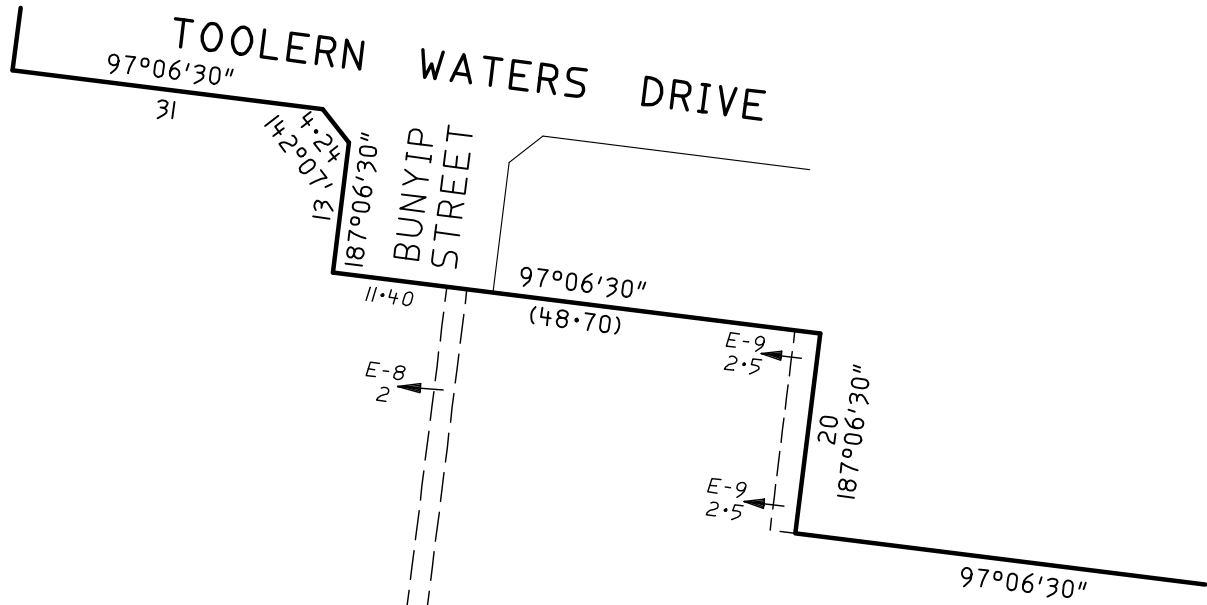

SEE SHEET 5

F

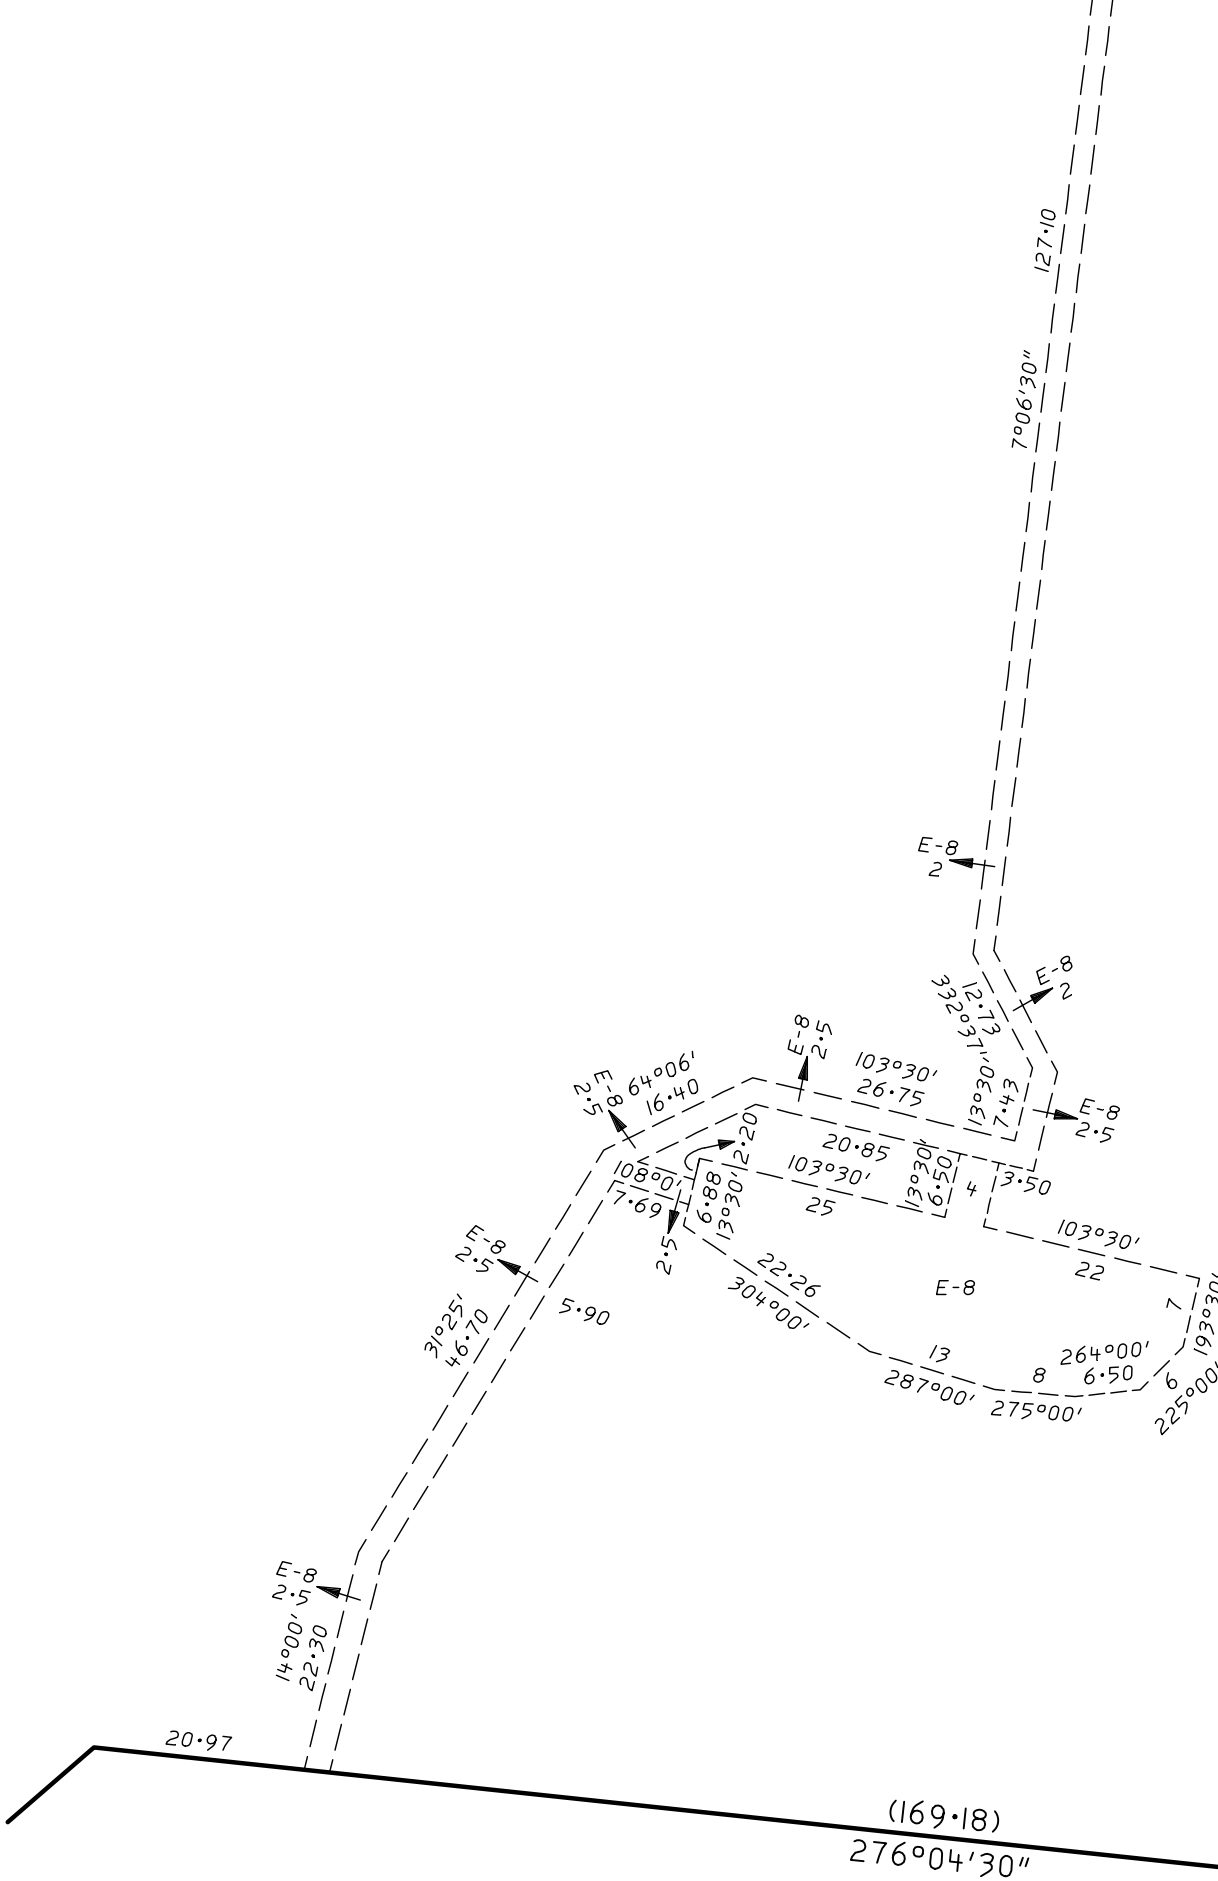

SEE SHEET 3

GOODISON & ASSOCIATES

LICENSED SURVEYORS
 LEVEL 1 424 BRIDGE ROAD RICHMOND 3121
 TEL: 9428-1818 FAX: 9428-0015
 E-mail: goodison@mira.net

LICENSED SURVEYOR (PRINT)

Bernard GOODISON

SIGNATURE Digitally Signed

DATE / /

REF **11738-6**

VERSION **5** 12/5/15

Sheet **6**

DATE / /
 COUNCIL DELEGATE SIGNATURE

ORIGINAL SHEET SIZE A3 SCALE 1:750

