

PLAN OF SUBDIVISION	Stage No. /	LRS use only EDITION	Plan Number PS 641889U
----------------------------	----------------	--------------------------------	----------------------------------

Location of Land	Council Certification and Endorsement
------------------	---------------------------------------

Parish: DJERRIWARRH
Township:
Section: B
Crown Allotment: 1
Crown Portion:

Title References:
 Vol. Fol.
 Vol. Fol.
 Vol. Fol.
Last Plan Reference: PS641886B LOT C
Postal Address: 139-247 REES ROAD
 MELTON SOUTH 3338

MGA Co-ordinates: E 284 500
 (Of approx. centre of plan) N 5 822 650 **Zone:** 55

Council Name: SHIRE OF MELTON **Ref:**
 1. This plan is certified under section 6 of the Subdivision Act 1988.
 2. This plan is certified under section 11(7) of the Subdivision Act 1988.
 Date of original certification under section 6 / /
 3. This is a statement of compliance issued under section 21 of the Subdivision Act 1988.

Open Space:
 (i) A requirement for public open space under section 18 Subdivision Act 1988 has / has not been made.
 (ii) The requirement has been satisfied.
 (iii) The requirement is to be satisfied in Stage

 Council Delegate
 Council seal
 Date / /

 Re-certified under section 11(7) of the Subdivision Act 1988
 Council Delegate
 Council seal
 Date / /

Vesting of Roads or Reserves

Identifier	Council/Body/Person
R1 ROAD	SHIRE OF MELTON

Notations

Depth Limitation: 15.24m Below the surface

Staging: This ~~is~~/is not a staged subdivision
Planning Permit No.

TOOLERN WATERS ESTATE - Stage 4
 Area of stage 4 - 2.809ha
 No. of lots - 48

 Lots 1 to 138, 167 to 171
 have been omitted from this plan.

Survey: This plan is / ~~is not~~ based on survey.
 To be completed where applicable.
 This survey has been connected to permanent marks no(s).
 In Proclaimed Survey Area no.

THIS IS A SPEAR PLAN

Easement Information

Legend: A - Appurtenant Easement E - Encumbering Easement R - Encumbering Easement (Road)

Easement Reference	Purpose	Width (Metres)	Origin	Land Benefited/In Favour Of
E-1	Drainage & Sewerage	3	This Plan	Shire of Melton & Western Water
E-2	Sewerage	2.5	This Plan	Western Water
E-3	Drainage	2	This Plan	Shire of Melton
E-4	Sewerage	See Plan	PS641886B	Western Water
E-5	Drainage & Sewerage	See Plan	PS641886B	Shire of Melton & Western Water
E-6	Drainage	See Plan	PS641886B	Shire of Melton
E-7	Gas pipeline	See Plan	Inst.F181125	Gas & Fuel Corporation

LRS use only
 Statement of Compliance / Exemption Statement

 Received
 Date / /

LRS use only
 PLAN REGISTERED
 TIME
 DATE / /

 Assistant Registrar of Titles

Sheet **1** of **5** Sheets
 Original sheet size A3

GOODISON & ASSOCIATES
 LICENSED SURVEYORS
 LEVEL 1 424 BRIDGE ROAD RICHMOND 3121
 TEL: 9428-1818 FAX: 9428-0015
 E-mail: goodison@mira.net

LICENSED SURVEYOR (PRINT) Bernard GOODISON
 SIGNATURE Digitally Signed DATE / /
 REF **11738-4** VERSION **3** 4/10/13

DATE / /
 COUNCIL DELEGATE SIGNATURE


PLAN OF SUBDIVISION

Stage No. /

Plan Number

PS 641889U

MGA94 Zone 55

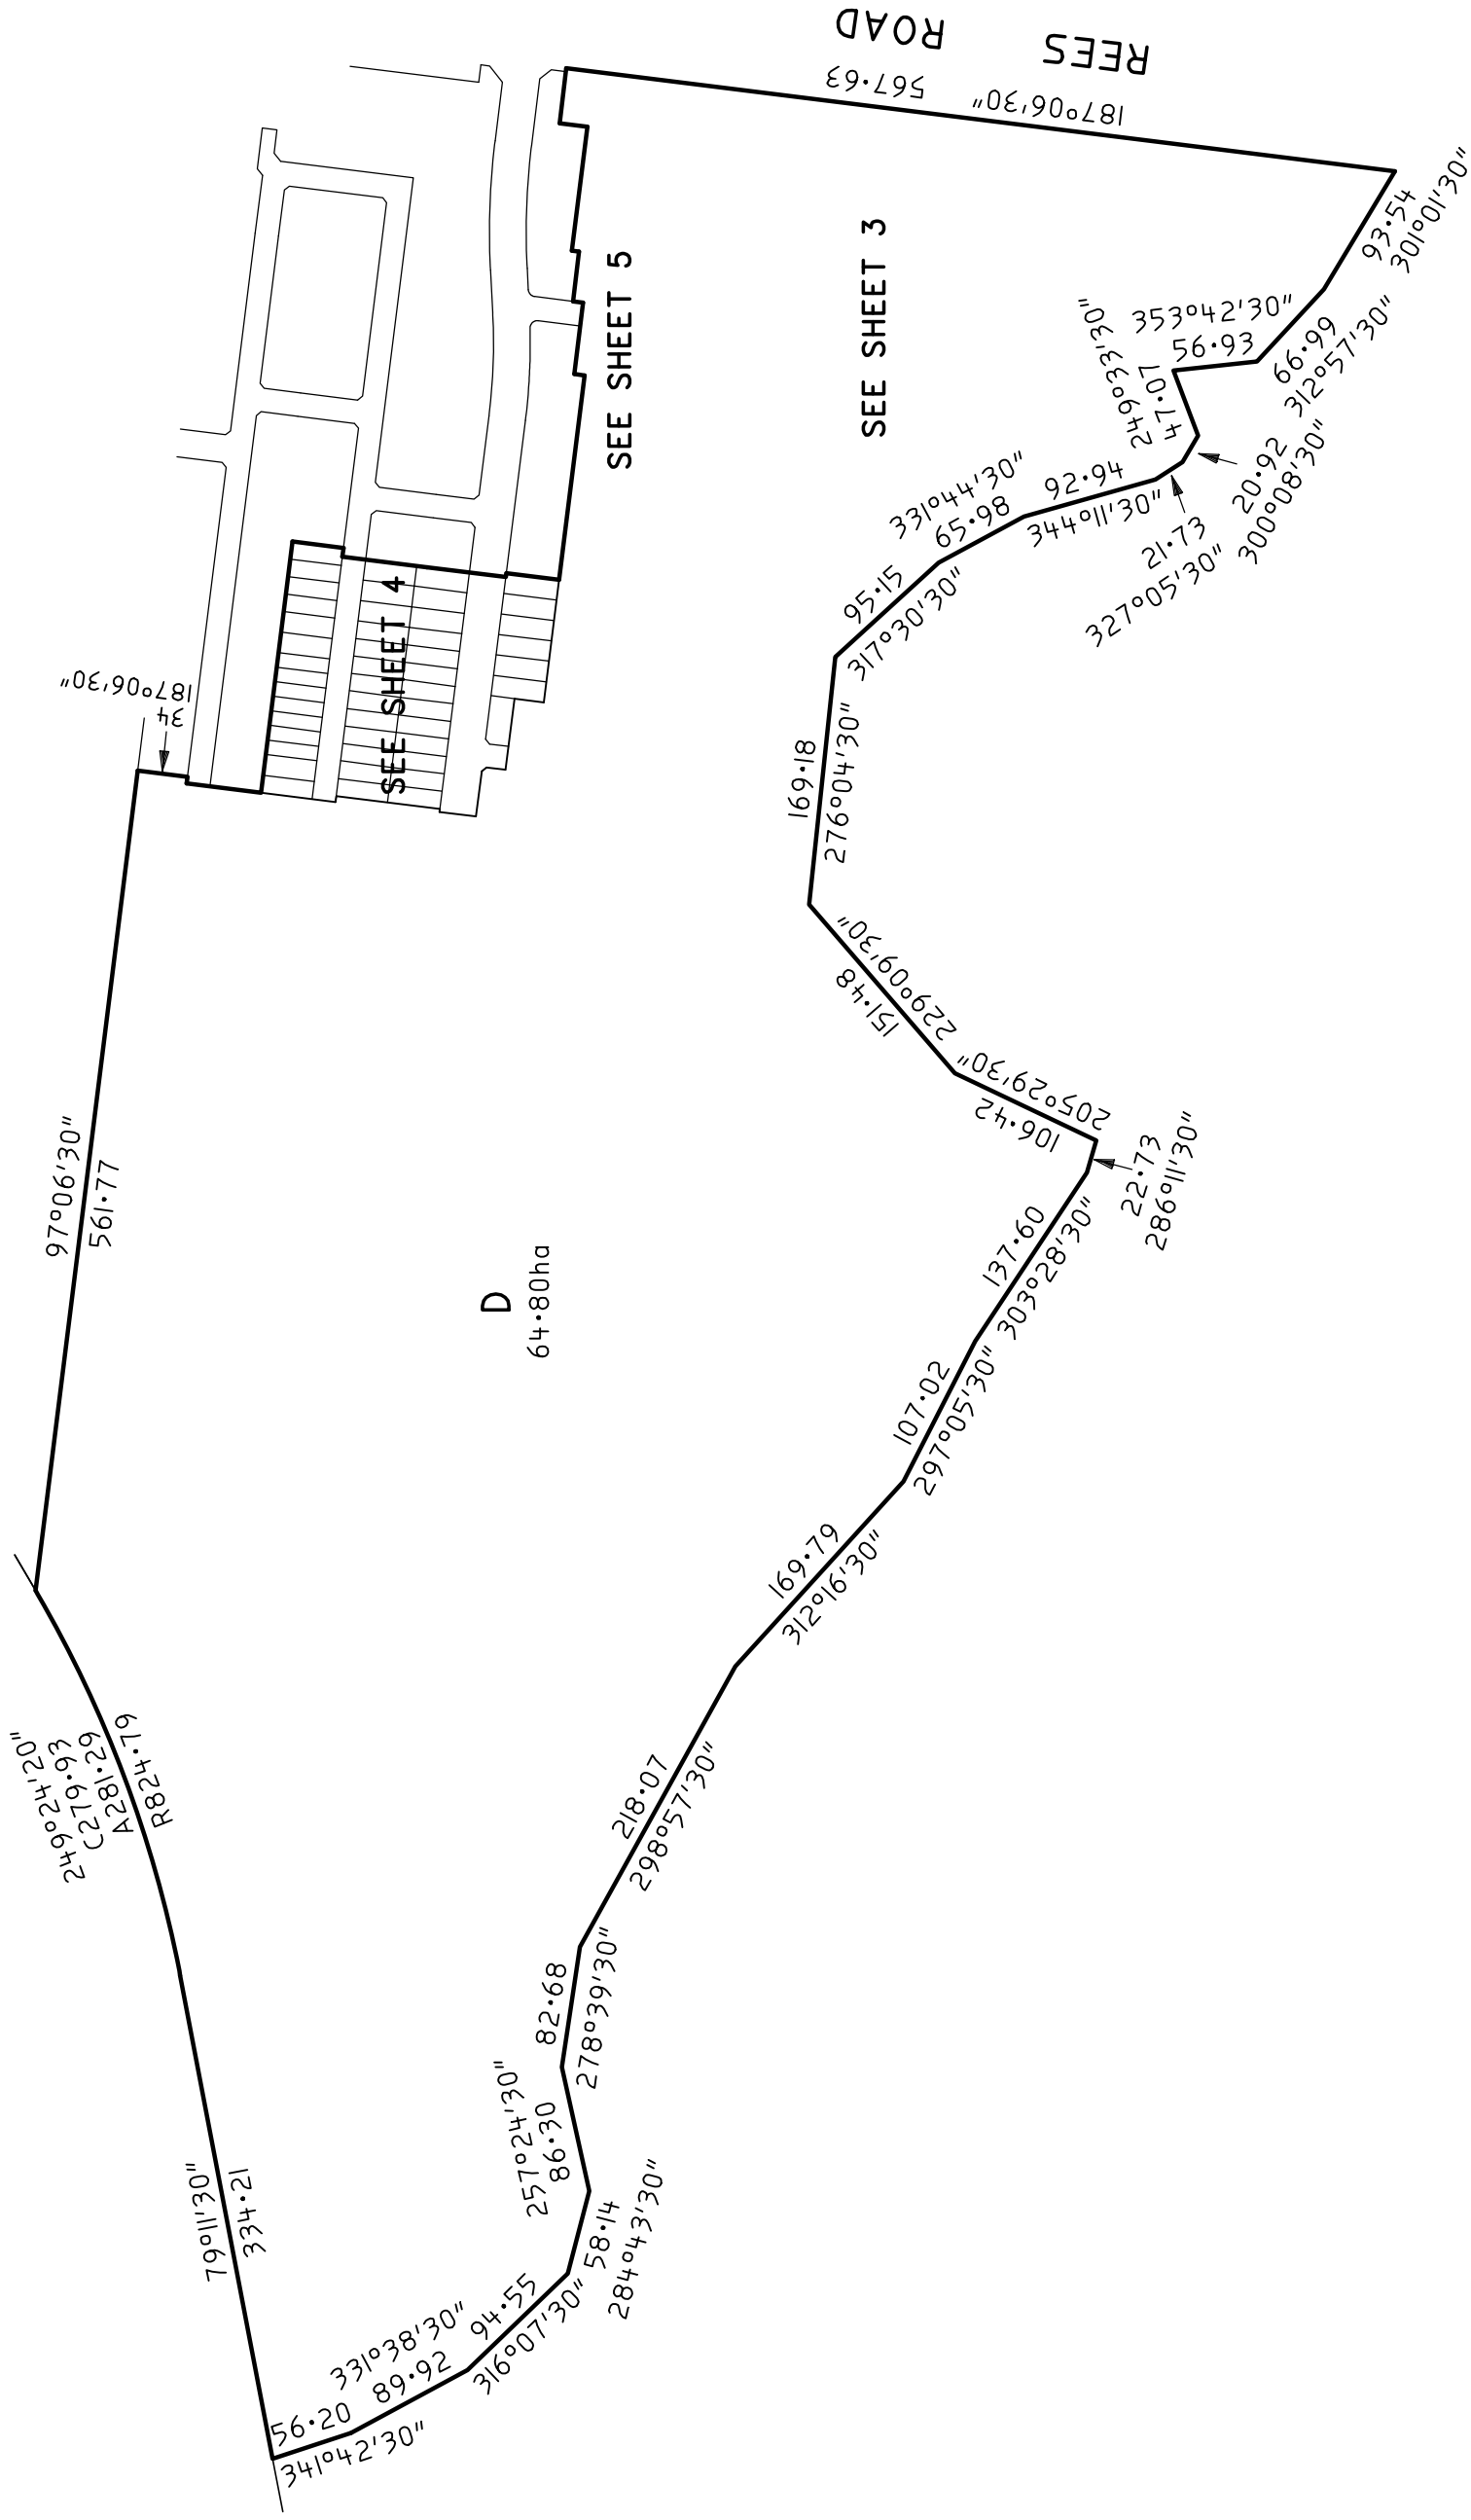

GOODISON & ASSOCIATES
 LICENSED SURVEYORS
 LEVEL 1 424 BRIDGE ROAD RICHMOND 3121
 TEL: 9428-1818 FAX: 9428-0015
 E-mail: goodison@mira.net

ORIGINAL SHEET SIZE A3
 SCALE 1:5000

SCALE
 50 100 150 200
 LENGTHS ARE IN METRES

LICENSED SURVEYOR (PRINT) Bernard GOODISON
 SIGNATURE Digitally Signed DATE / /
 REF 11738-4 VERSION 3 4/10/13


Sheet 2
 DATE / /
 COUNCIL DELEGATE SIGNATURE

PLAN OF SUBDIVISION

Stage No. /

Plan Number

PS 641889U

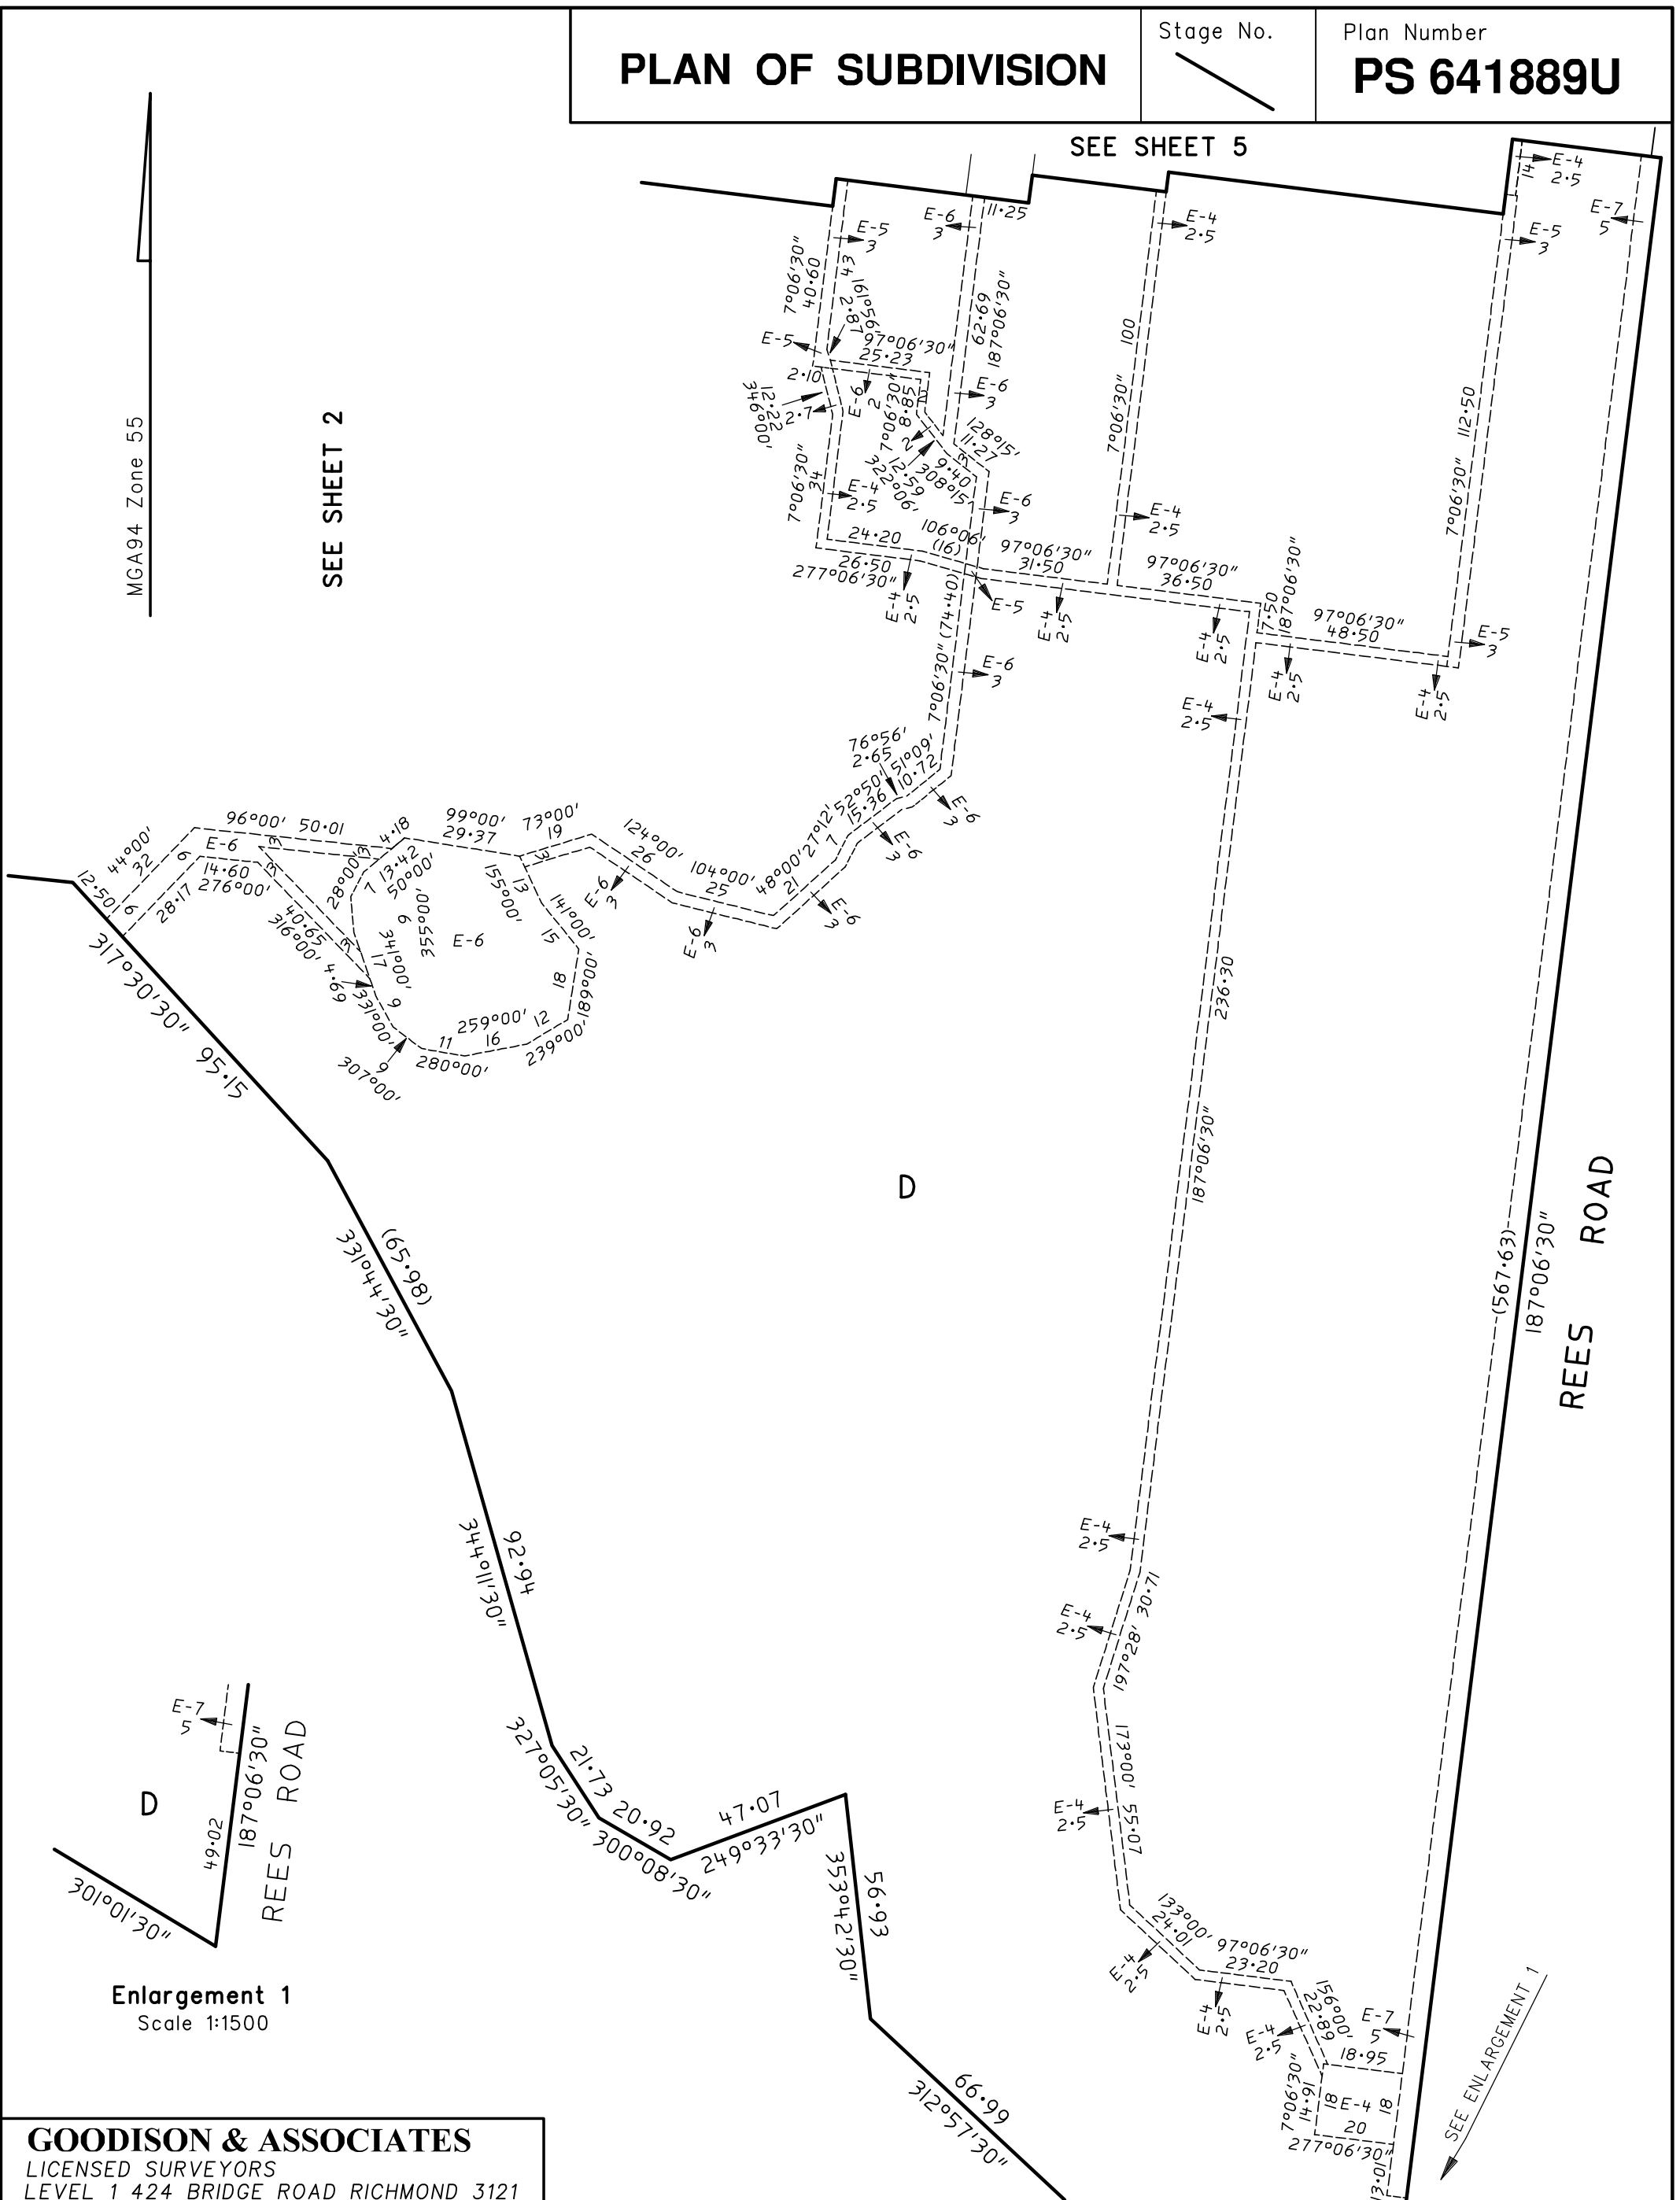

MGA94 Zone 55


SEE SHEET 2

SEE SHEET 5

REES ROAD

D

Enlargement 1
Scale 1:1500

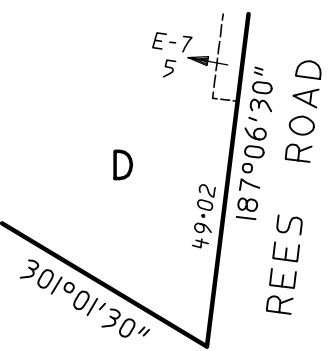

GOODISON & ASSOCIATES

LICENSED SURVEYORS
LEVEL 1 424 BRIDGE ROAD RICHMOND 3121
TEL: 9428-1818 FAX: 9428-0015
E-mail: goodison@mira.net

LICENSED SURVEYOR (PRINT)

Bernard GOODISON

SIGNATURE Digitally Signed


DATE / /

REF **11738-4**

VERSION **3** 4/10/13

Sheet **3**

ORIGINAL SHEET SCALE SIZE A3 1:1500

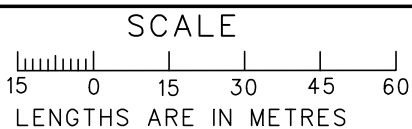

DATE / /
COUNCIL DELEGATE SIGNATURE

SEE SHEET 2

PLAN OF SUBDIVISION


Stage No.

Plan Number

PS 641889U

MCA94 Zone 55

D

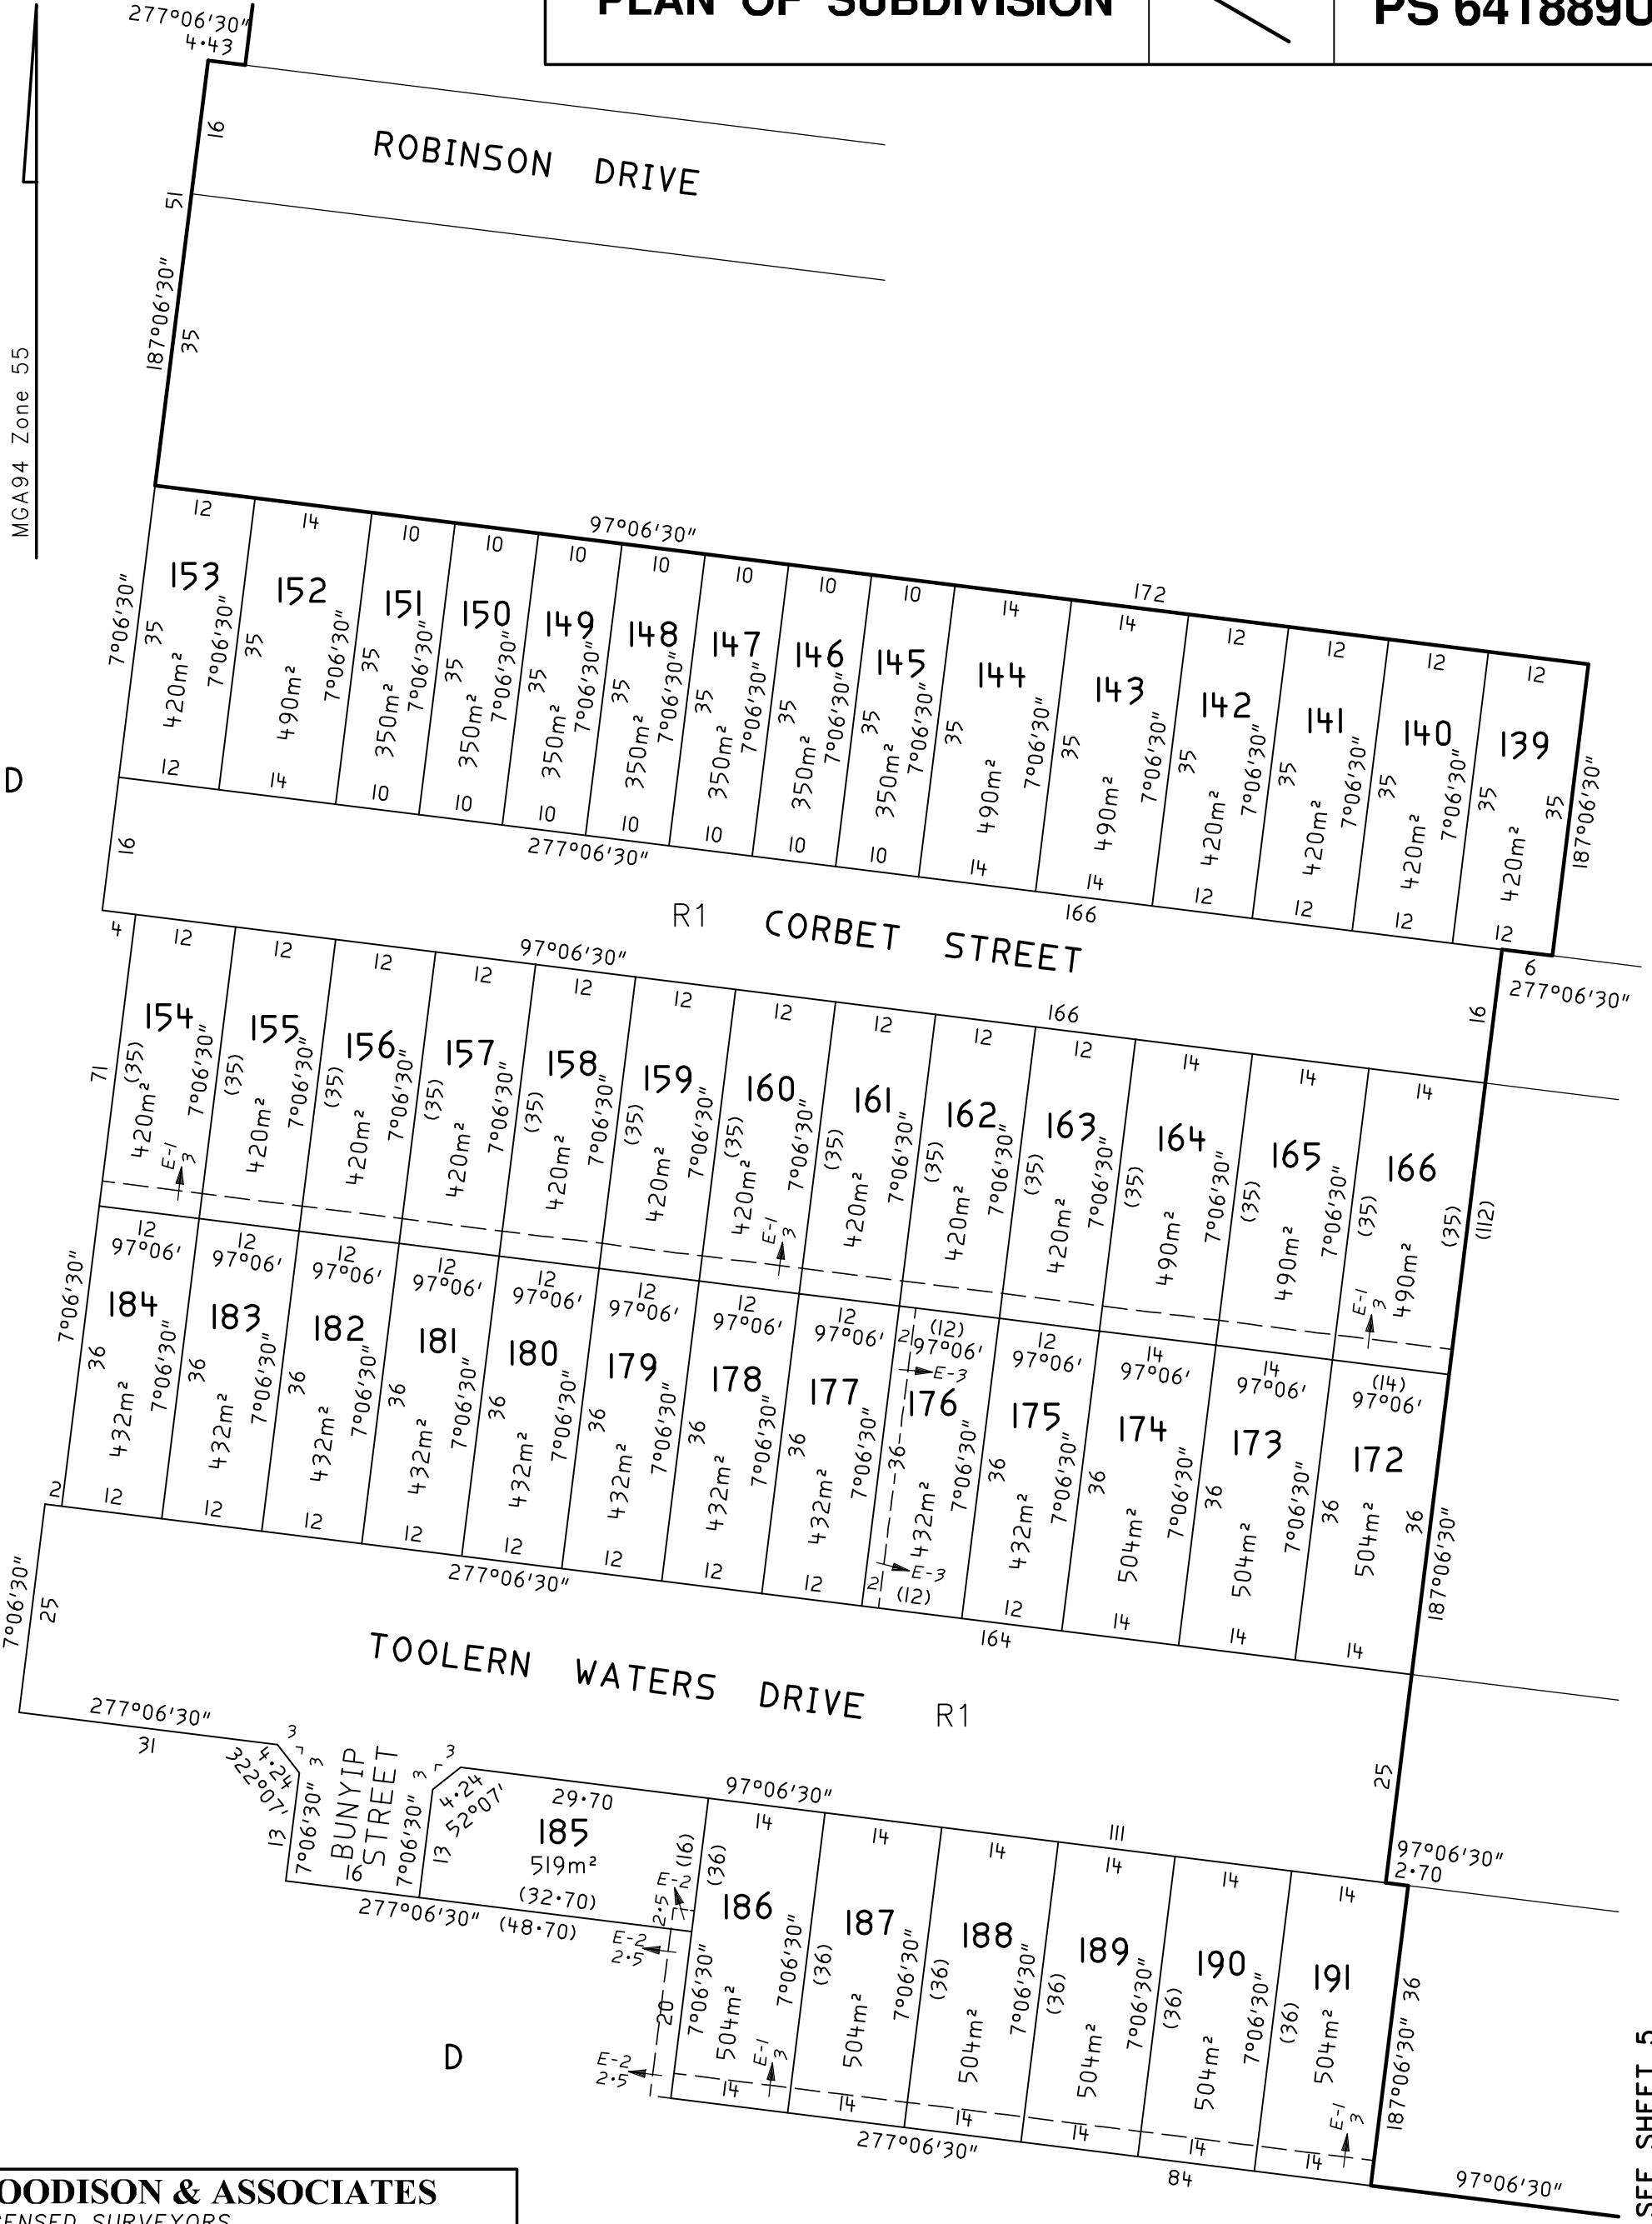

SEE SHEET 5

GOODISON & ASSOCIATES
 LICENSED SURVEYORS
 LEVEL 1 424 BRIDGE ROAD RICHMOND 3121
 TEL: 9428-1818 FAX: 9428-0015
 E-mail: goodison@mira.net

ORIGINAL SHEET SIZE A3 SCALE 1:750

SCALE
 7.5 0 7.5 15 22.5 30
 LENGTHS ARE IN METRES


LICENSED SURVEYOR (PRINT) Bernard GOODISON
 SIGNATURE Digitally Signed
 REF 11738-4

DATE / /
 VERSION 3 4/10/13

Sheet 4

DATE / /
 COUNCIL DELEGATE SIGNATURE

SEE SHEET 4

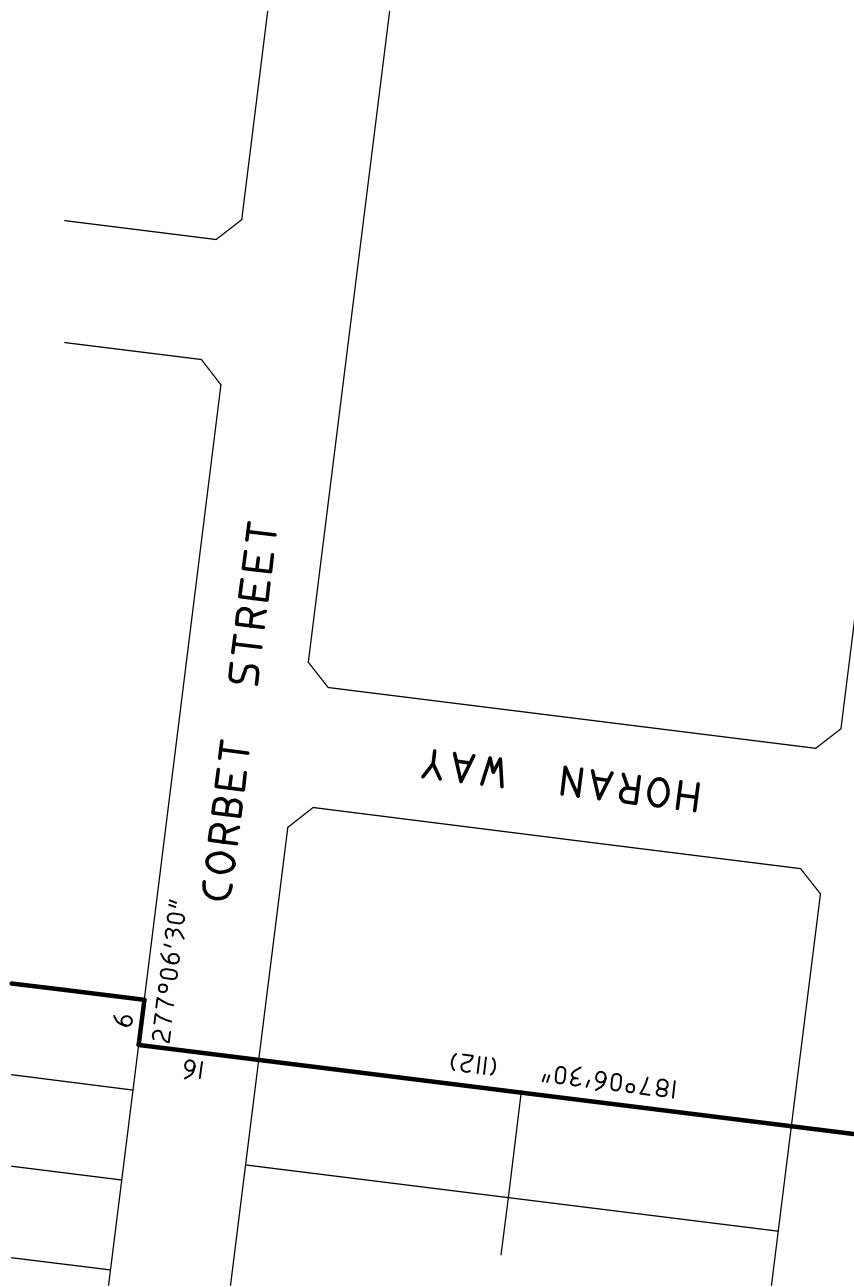

SEE SHEET 4

PLAN OF SUBDIVISION

Stage No.

Plan Number

PS 641889U

MGA94 Zone 55


TOOLERN WATERS DRIVE

CORBET STREET

HORAN WAY

SHACKELL STREET

REES ROAD

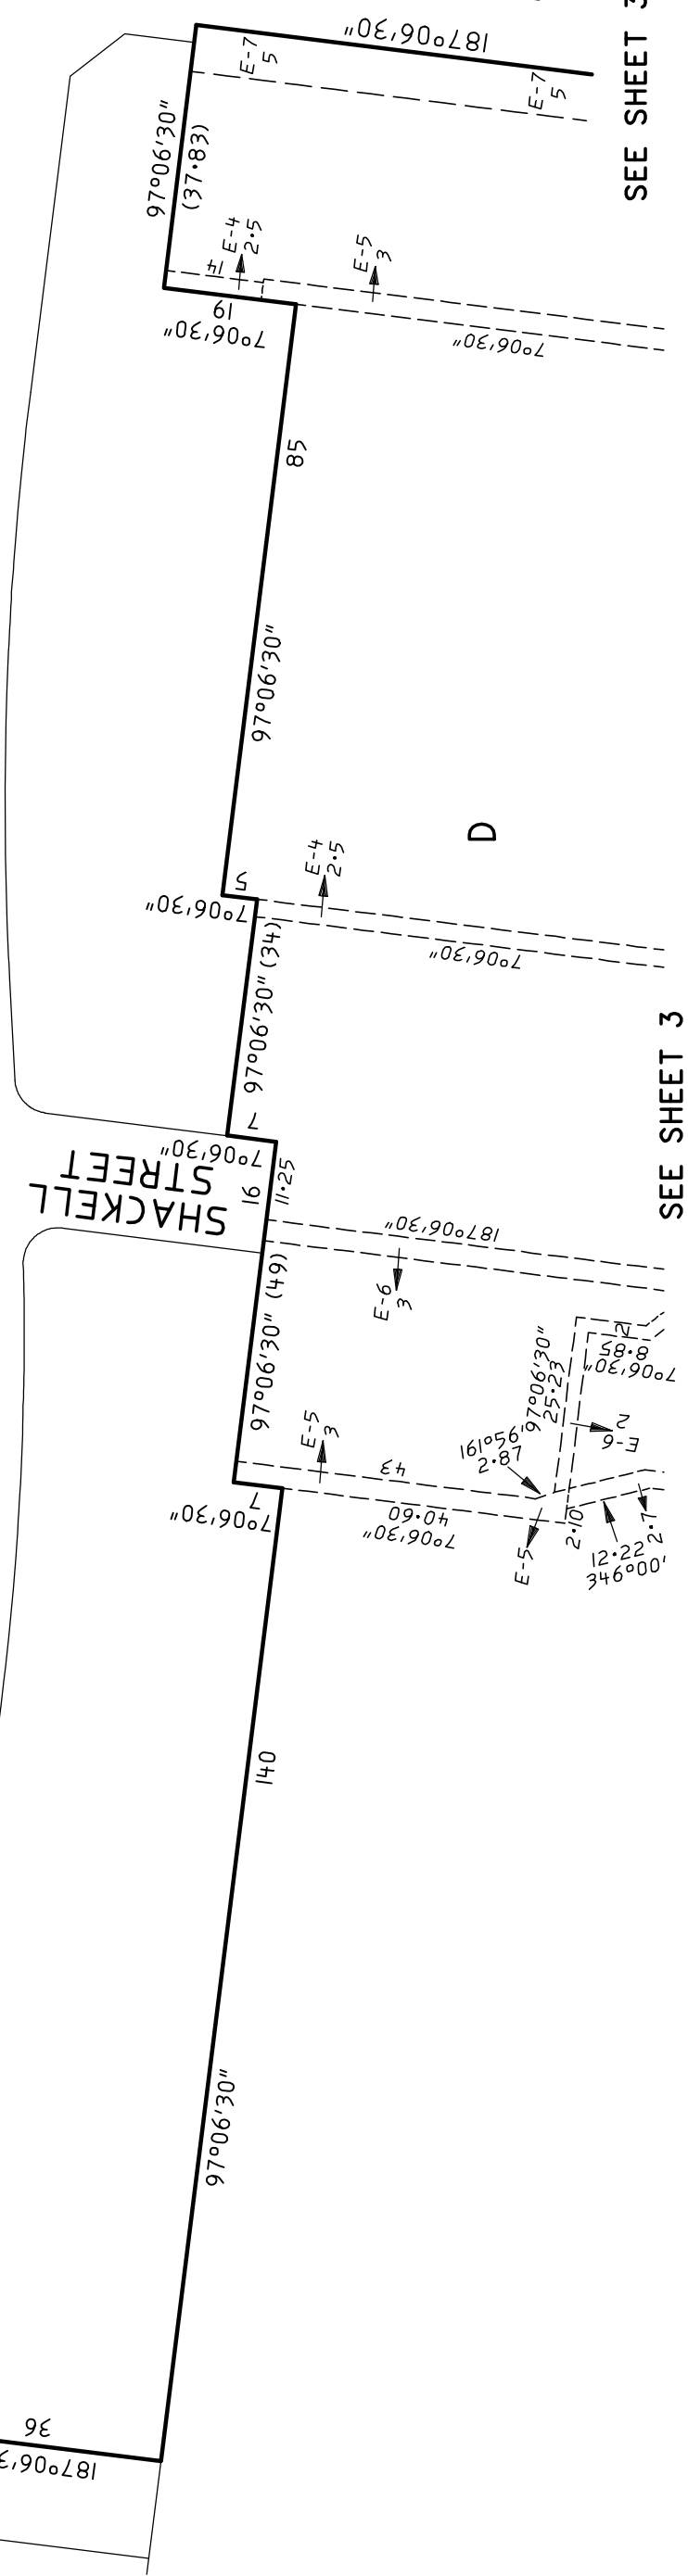

SEE SHEET 3

SEE SHEET 3


GOODISON & ASSOCIATES

LICENSED SURVEYORS
LEVEL 1 424 BRIDGE ROAD RICHMOND 3121
TEL: 9428-1818 FAX: 9428-0015
E-mail: goodison@mira.net

ORIGINAL SHEET SIZE

A3 1:1000

SCALE

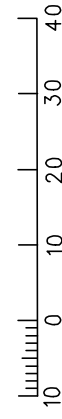

LENGTHS ARE IN METRES

LICENSED SURVEYOR (PRINT)

Bernard GOODISON

SIGNATURE Digitally Signed

DATE / /

REF 11738-4

VERSION 3 4/10/13

Sheet 5

DATE

COUNCIL DELEGATE SIGNATURE