

| Location of Land | Council Certification and Endorsement |
|--|--|
| <p>Parish: DJERRIWARRH Township: Section: B Crown Allotment: 1 Crown Portion:</p> <p>Title References: Vol. Fol. Vol. Fol. Vol. Fol.</p> <p>Last Plan Reference: PS641886B LOT D Postal Address: 139-247 REES ROAD MELTON SOUTH 3338</p> <p>MGA94 Co-ordinates: E 284 500 (Of approx. centre of plan) N 5 822 650 Zone: 55</p> | <p>Council Name: SHIRE OF MELTON Ref:</p> <p>1. This plan is certified under section 6 of the Subdivision Act 1988. 2. This plan is certified under section 11(7) of the Subdivision Act 1988. Date of original certification under section 6 / / 3. This is a statement of compliance issued under section 21 of the Subdivision Act 1988.</p> <p>Open Space:</p> <p>(i) A requirement for public open space under section 18 Subdivision Act 1988 has / has not been made. (ii) The requirement has been satisfied. (iii) The requirement is to be satisfied in Stage</p> <p>Council Delegate Council seal Date / /</p> <p>Re-certified under section 11(7) of the Subdivision Act 1988 Council Delegate Council seal Date / /</p> |
| Vesting of Roads or Reserves | |
| Identifier | Council/Body/Person |
| R1 ROAD RESERVE No.1 | SHIRE OF MELTON POWERCOR AUSTRALIA LTD |

| Notations | |
|--|---|
| Depth Limitation: 15.24m Below the surface | Staging: This is/is not a staged subdivision Planning Permit No. |
| <p>TOOLERN WATERS ESTATE - Stage 5 Area of stage 5 - 3.170ha No. of lots - 54</p> <p>Lots 1 to 85, 87 to 340, 385 to 390, have been omitted from this plan.</p> | <p>Survey: This plan is/is not based on survey. To be completed where applicable. This survey has been connected to permanent marks no(s). In Proclaimed Survey Area no.</p> <p>THIS IS A SPEAR PLAN</p> |

| Easement Information | | | | | LRS use only Statement of Compliance / Exemption Statement Received <input type="checkbox"/> Date / / |
|--|---------------------|----------------|--------------|---------------------------------|--|
| Legend: A - Appurtenant Easement E - Encumbering Easement R - Encumbering Easement (Road) | | | | | LRS use only PLAN REGISTERED TIME DATE / / Assistant Registrar of Titles Sheet 1 of 6 Sheets Original sheet size A3 |
| Easement Reference | Purpose | Width (Metres) | Origin | Land Benefited/In Favour Of | |
| E-1 | Drainage & Sewerage | 3 | This Plan | Shire of Melton & Western Water | |
| E-2 | Sewerage | 2.5 | This Plan | Western Water | |
| E-3 | Drainage | 2 | This Plan | Shire of Melton | |
| E-4 | Sewerage | See Plan | PS641886B | Western Water | |
| E-5 | Drainage & Sewerage | See Plan | PS641886B | Shire of Melton & Western Water | |
| E-6 | Drainage | See Plan | PS641886B | Shire of Melton | |
| E-7 | Gas pipeline | See Plan | Inst.F181125 | Gas & Fuel Corporation | |
| E-8 | Drainage | See Plan | PS641889U | Shire of Melton | |
| E-9 | Sewerage | 2.5 | PS641889U | Western Water | |


PLAN OF SUBDIVISION

Stage No. /

Plan Number


PS 641890L

MCA94 Zone 55

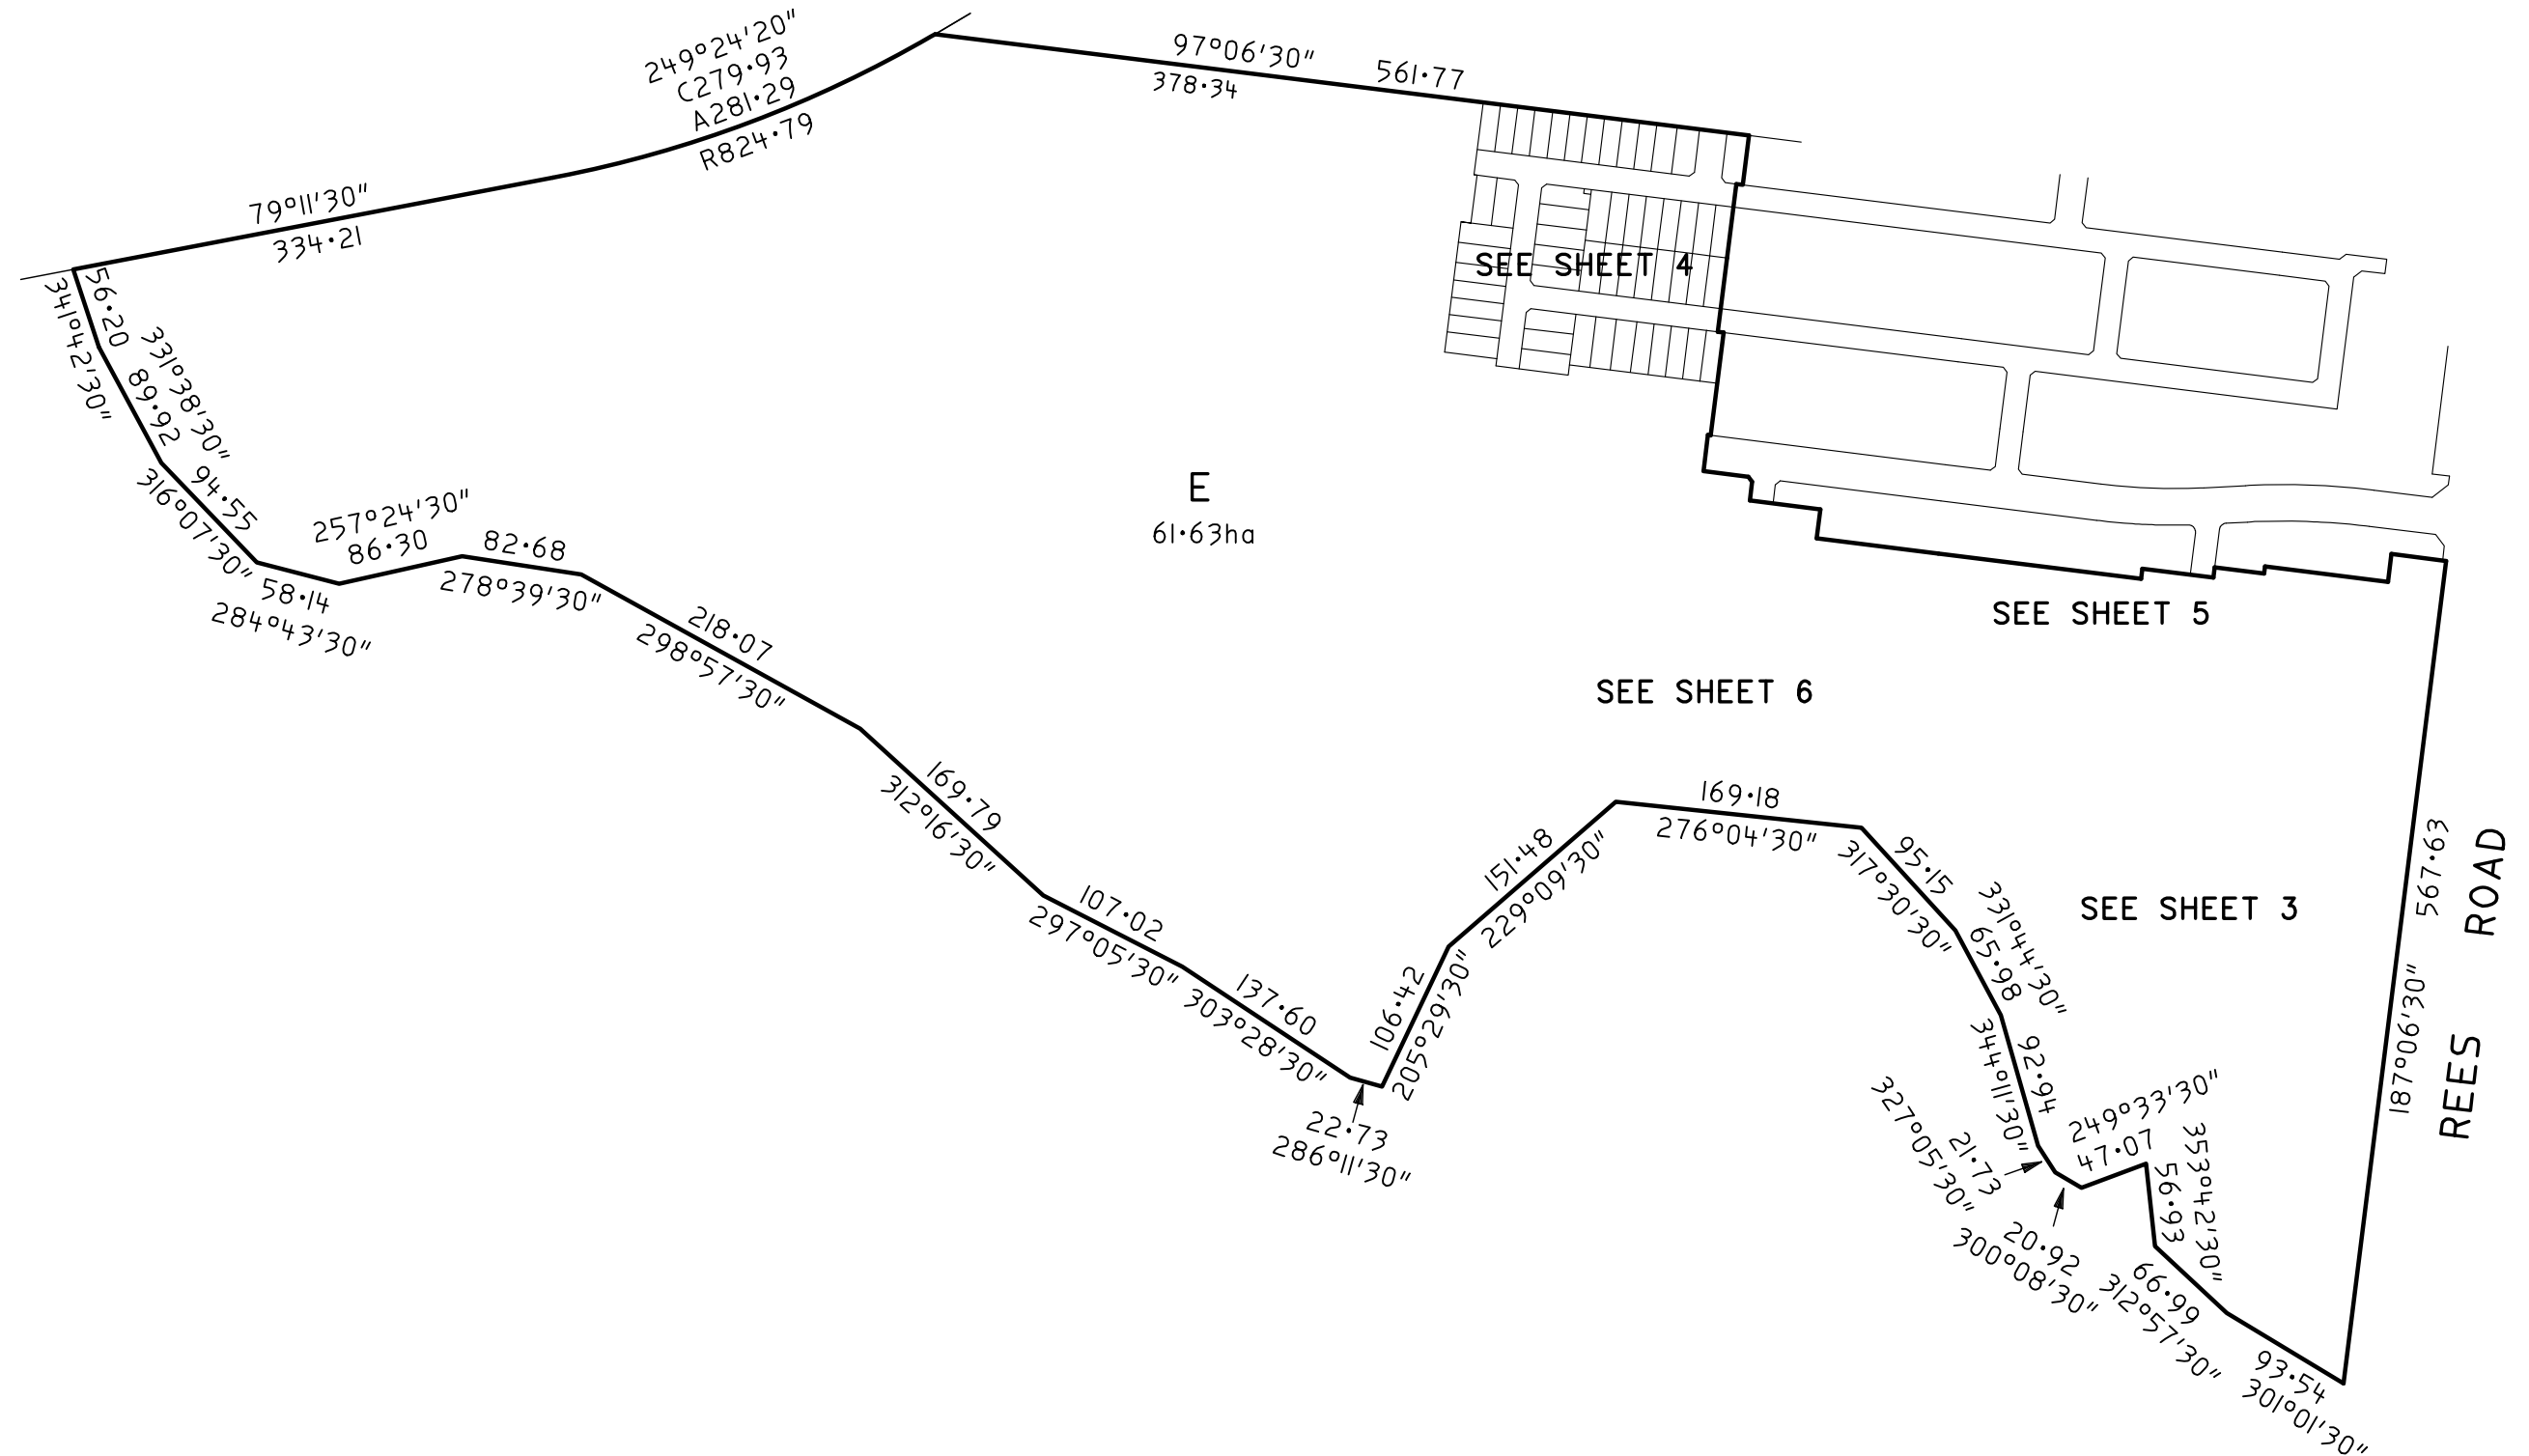

GOODISON & ASSOCIATES
 LICENSED SURVEYORS
 LEVEL 1 424 BRIDGE ROAD RICHMOND 3121
 TEL: 9428-1818 FAX: 9428-0015
 E-mail: goodison@mira.net

ORIGINAL SHEET SCALE
 SIZE A3 1:5000

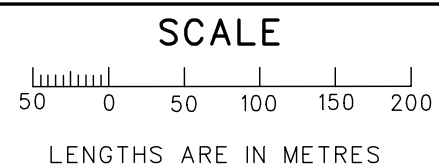

LICENSED SURVEYOR (PRINT) _____
 SIGNATURE Digitally Signed
 REF 11738-5

 Bernard GOODISON
 DATE / /
 VERSION 5 12/5/15

Sheet 2

DATE / /
 COUNCIL DELEGATE SIGNATURE

PLAN OF SUBDIVISION

Stage No.


Plan Number

PS 641890L


SEE SHEET 5

MGA94 Zone 55

SEE SHEET 2

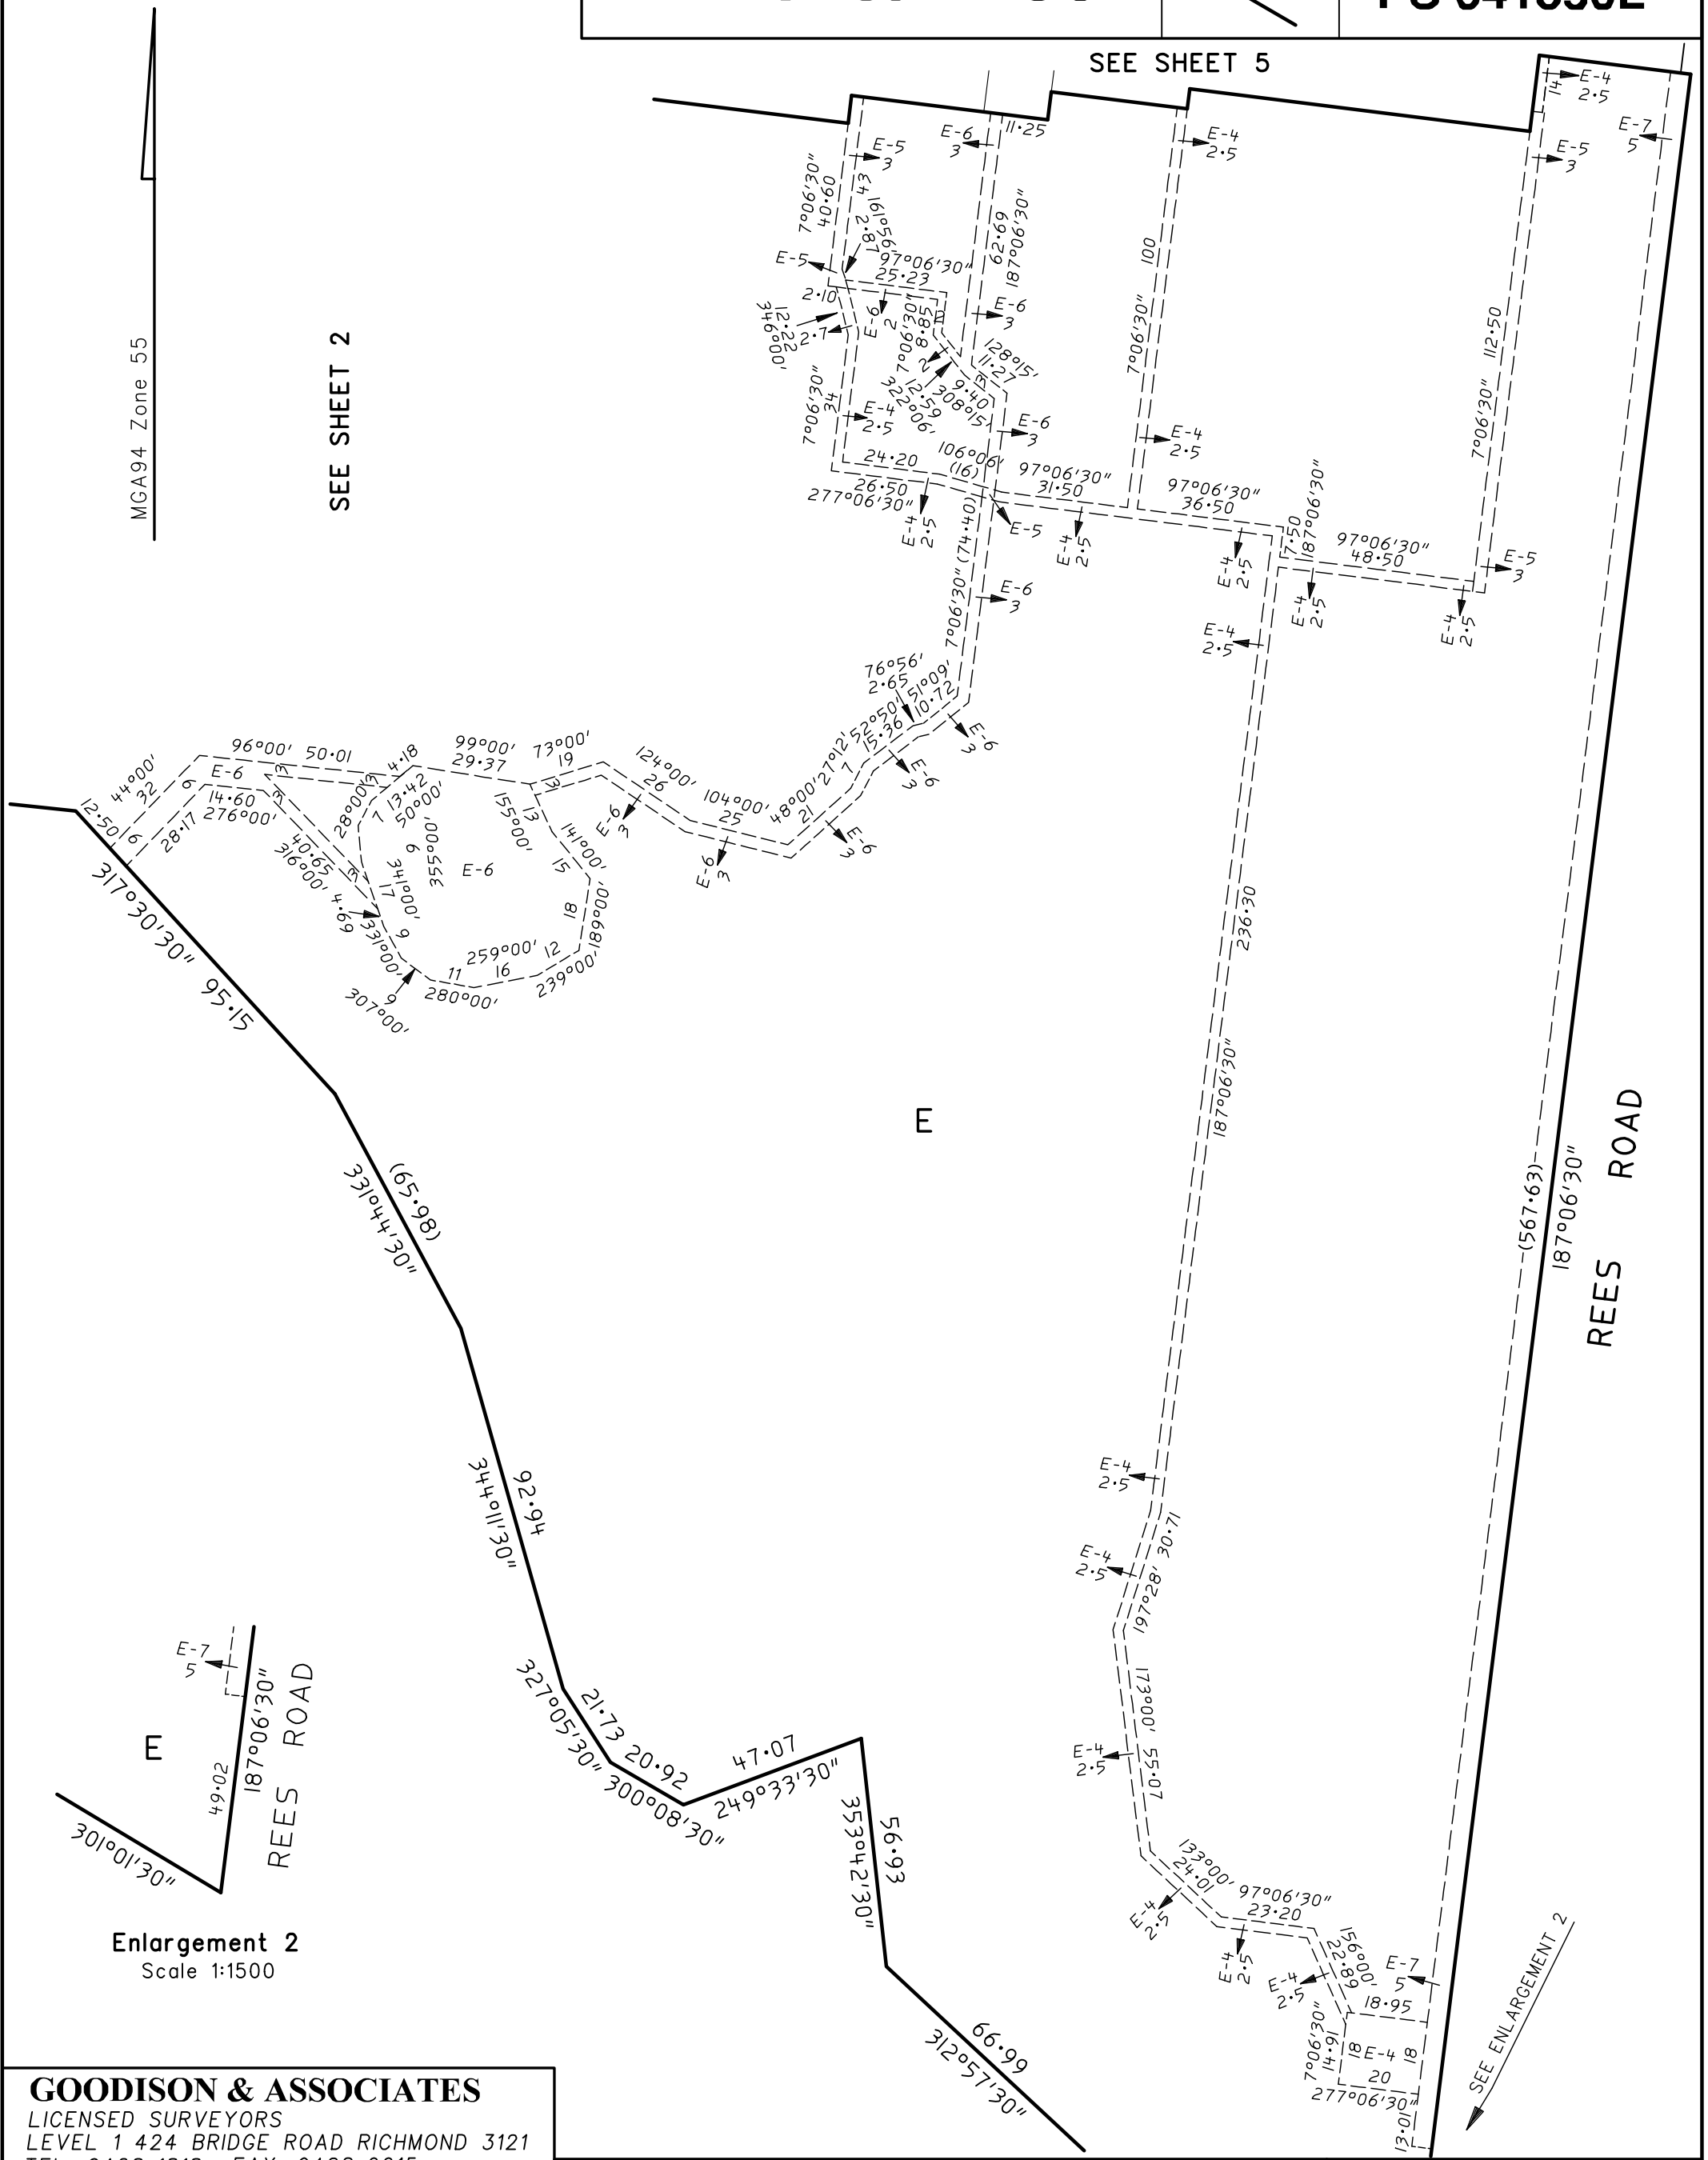

Enlargement 2
Scale 1:1500

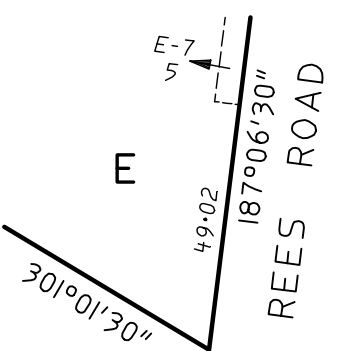

GOODISON & ASSOCIATES

LICENSED SURVEYORS
LEVEL 1 424 BRIDGE ROAD RICHMOND 3121
TEL: 9428-1818 FAX: 9428-0015
E-mail: goodison@mira.net

LICENSED SURVEYOR (PRINT)

Bernard GOODISON

SIGNATURE Digitally Signed


DATE / /

REF 11738-5

VERSION **5** 12/5/15

Sheet **3**

ORIGINAL SHEET SCALE SIZE
A3 1:1500

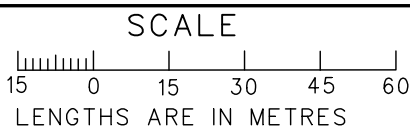


DATE / /
COUNCIL DELEGATE SIGNATURE

PLAN OF SUBDIVISION


Stage No. /

Plan Number

PS 641890L

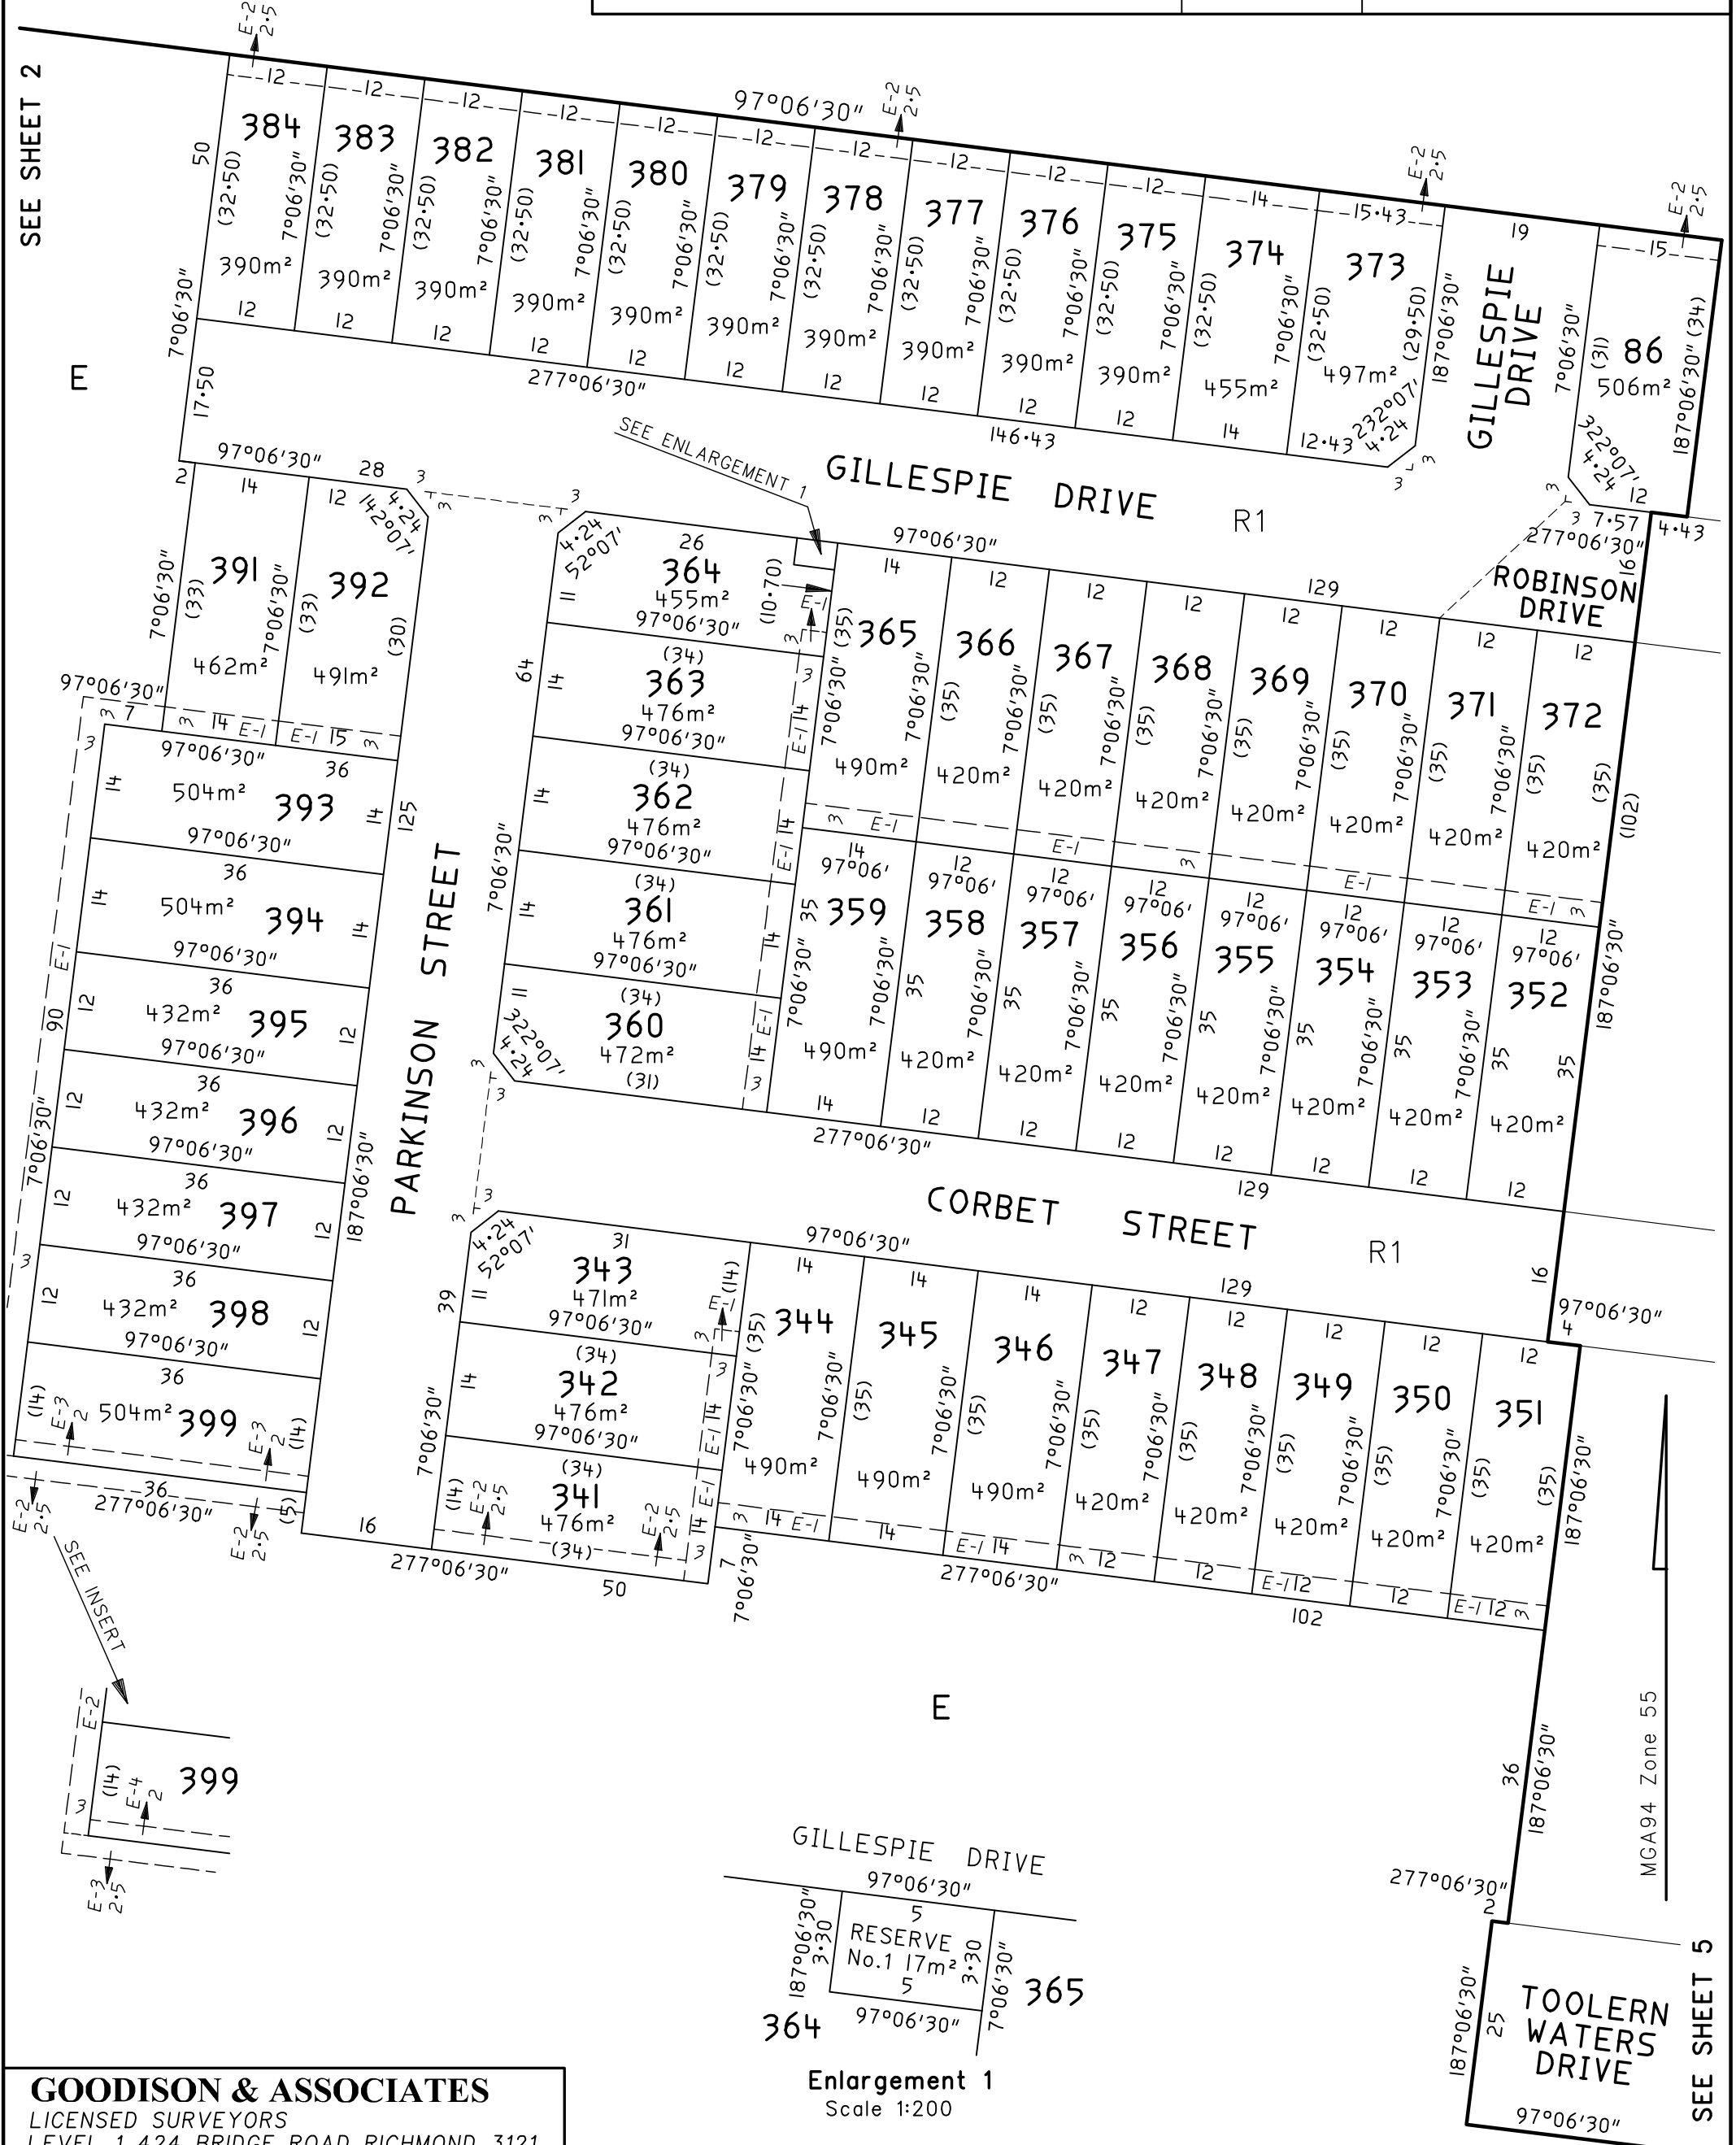

GOODISON & ASSOCIATES
 LICENSED SURVEYORS
 LEVEL 1 424 BRIDGE ROAD RICHMOND 3121
 TEL: 9428-1818 FAX: 9428-0015
 E-mail: goodison@mira.net

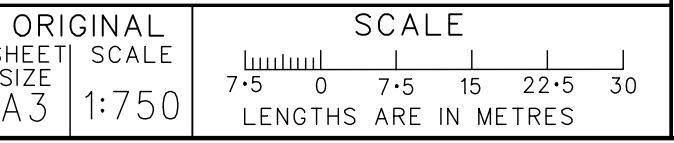

LICENSED SURVEYOR (PRINT) Bernard GOODISON
 SIGNATURE Digitally Signed
 REF 11738-5
 DATE / /
 VERSION 5 12/5/15

Sheet 4
 DATE / /
 COUNCIL DELEGATE SIGNATURE

SEE SHEET 5

MGA94 Zone 55

SEE SHEET 2

SEE SHEET 5

PLAN OF SUBDIVISION


Stage No.

Plan Number

PS 641890L

MGA94 Zone 55

SEE SHEET 4

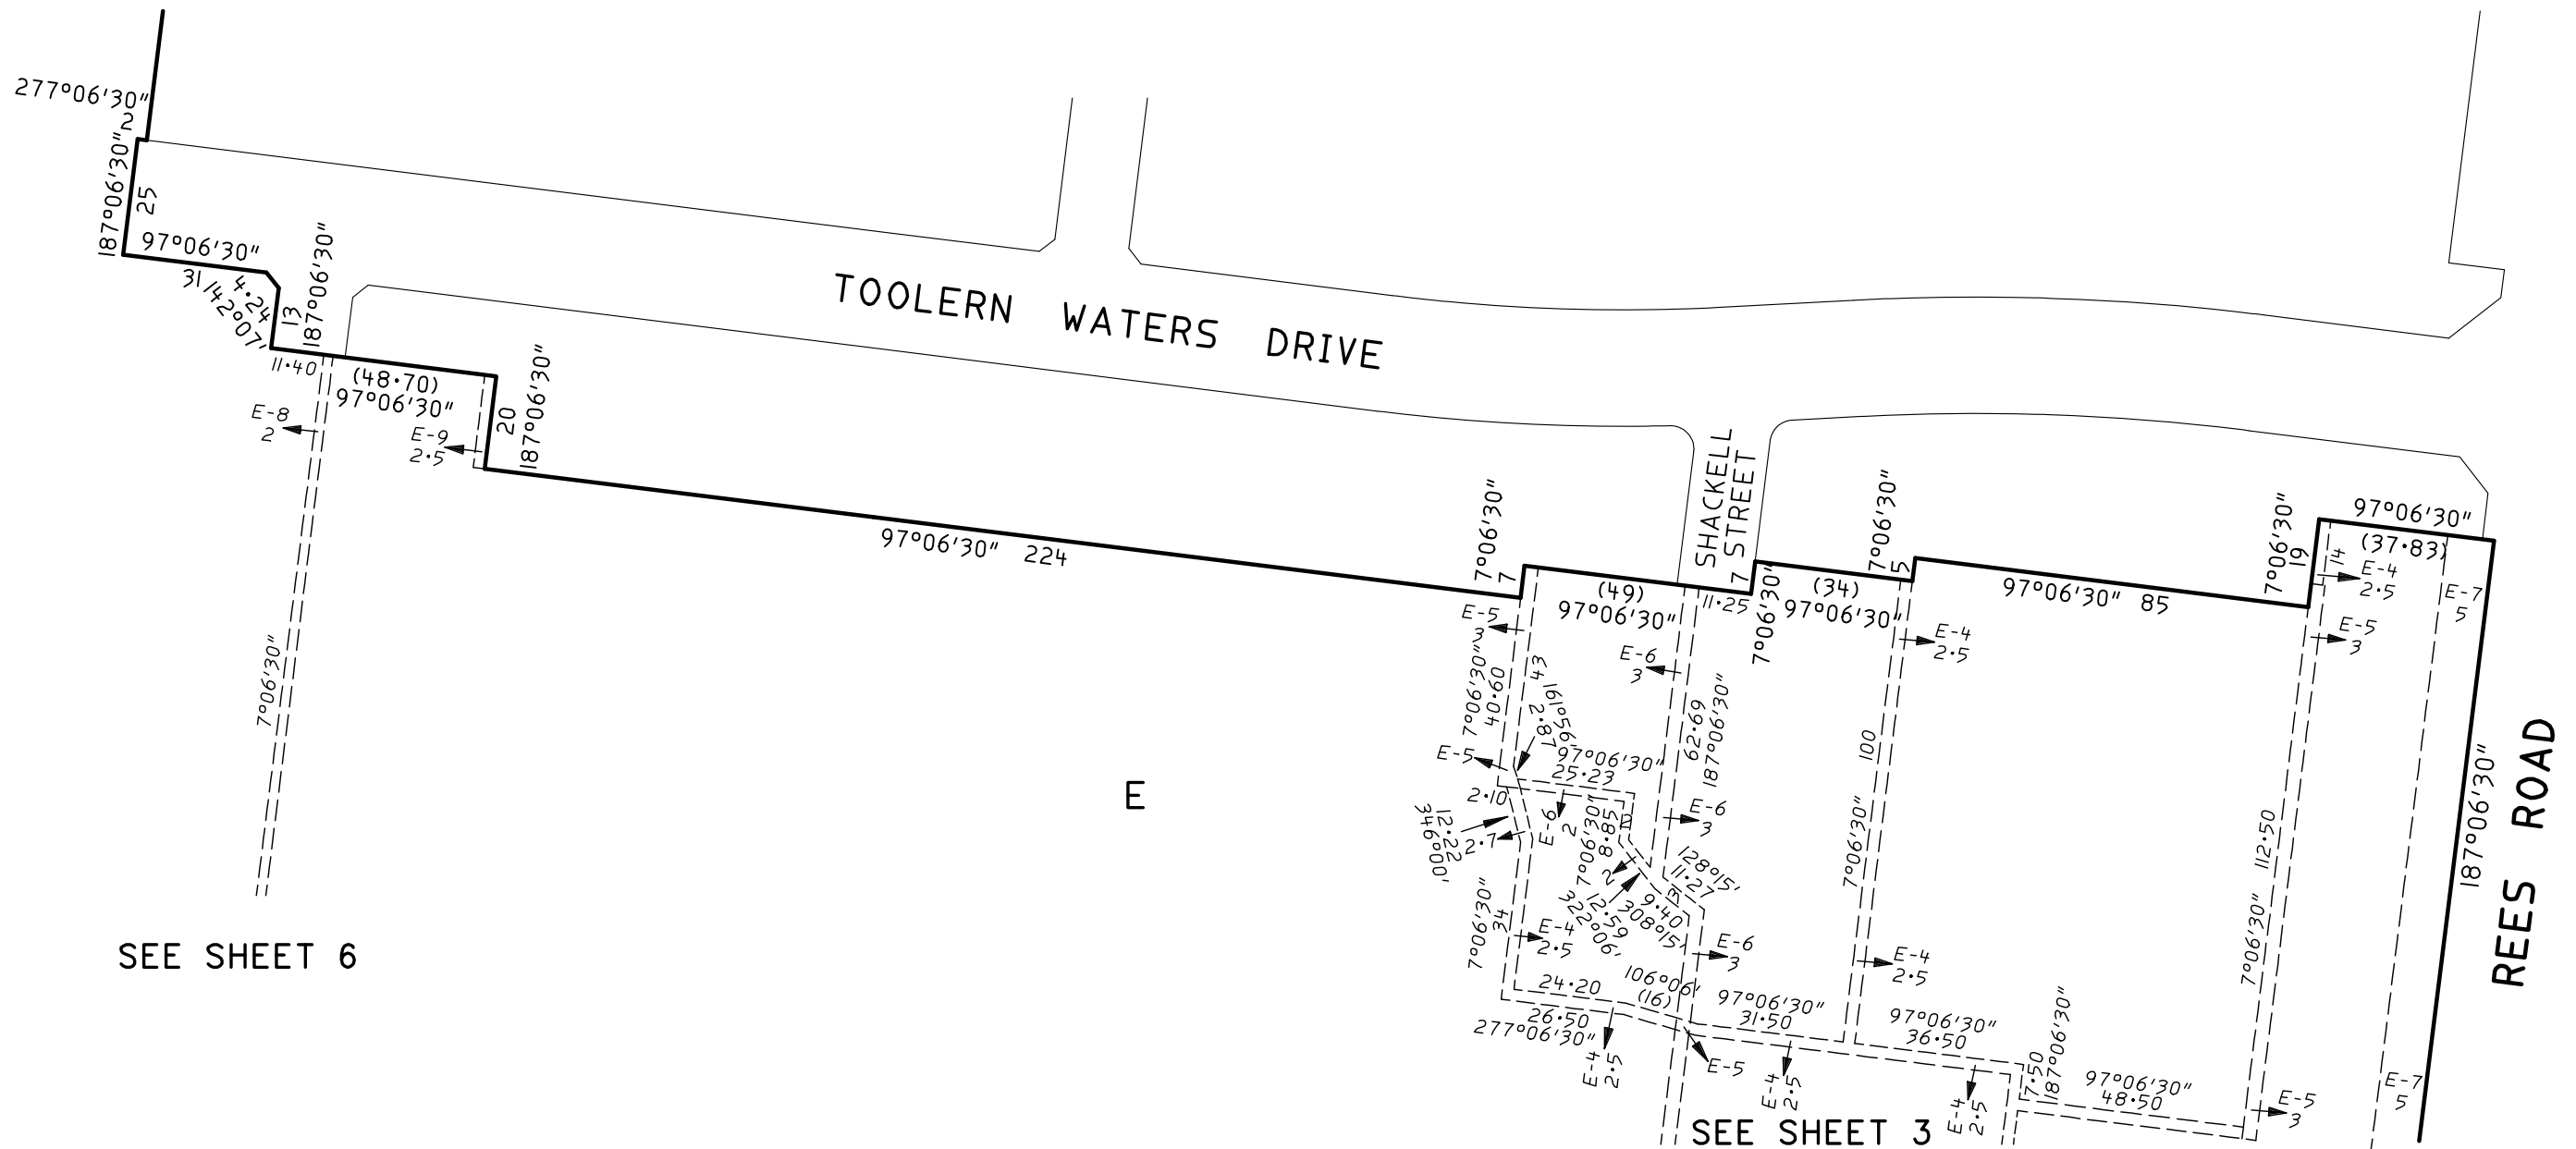

SEE SHEET 6

SEE SHEET 3


GOODISON & ASSOCIATES

LICENSED SURVEYORS
LEVEL 1 424 BRIDGE ROAD RICHMOND 3121
TEL: 9428-1818 FAX: 9428-0015
E-mail: goodison@mira.net

ORIGINAL

SHEET SCALE
SIZE A3 1:1500

SCALE

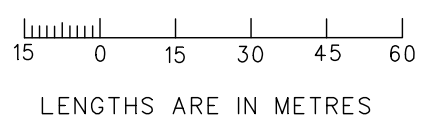

LICENSED SURVEYOR (PRINT)

Bernard GOODISON

SIGNATURE Digitally Signed

DATE / /

REF 11738-5

VERSION 5 12/5/15

Sheet 5

DATE / /
COUNCIL DELEGATE SIGNATURE


PLAN OF SUBDIVISION

Stage No.

Plan Number


PS 641890L

MGA94 Zone 55

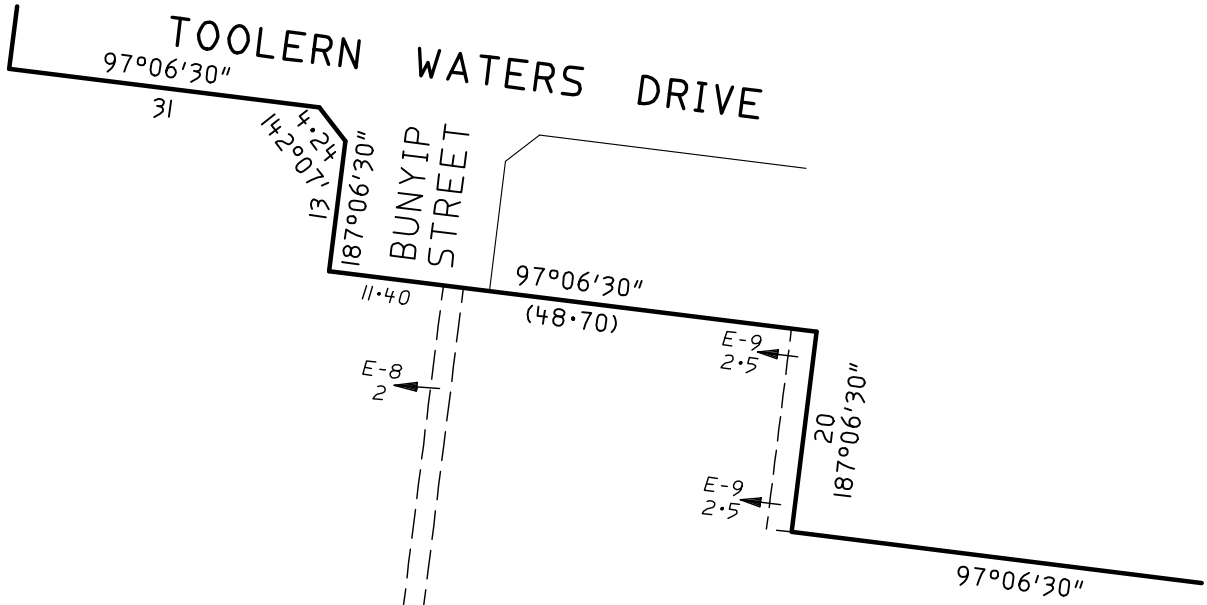

SEE SHEET 5


E

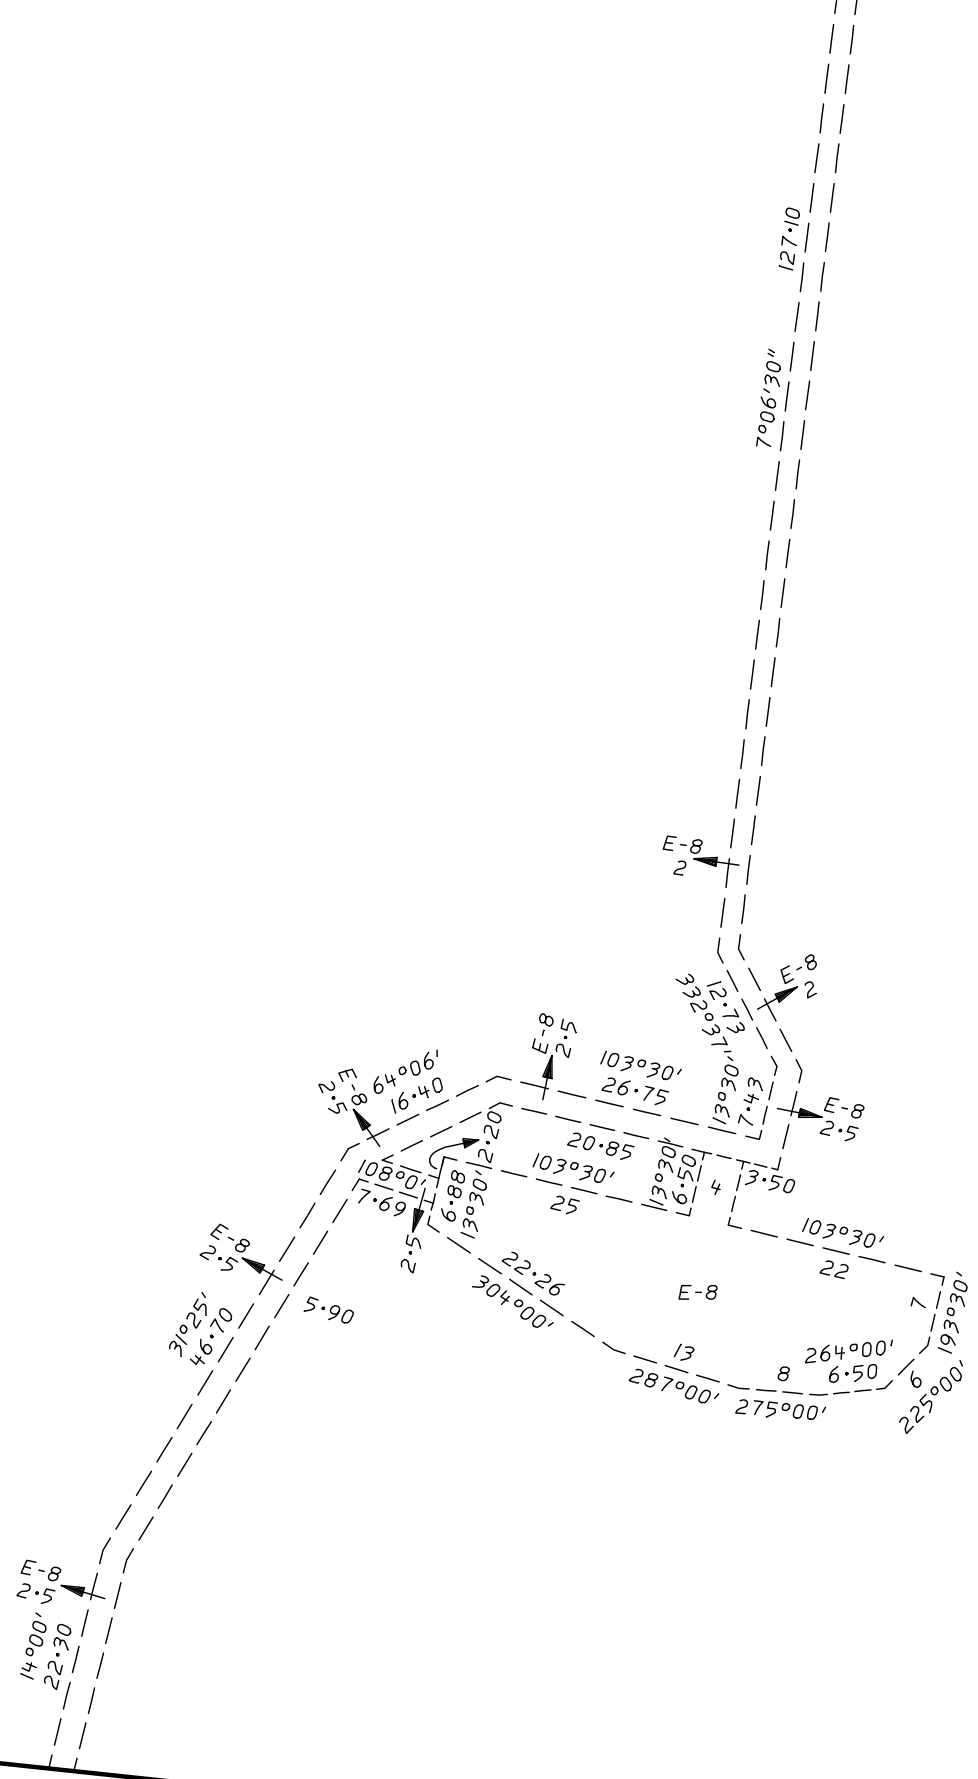

SEE SHEET 3

GOODISON & ASSOCIATES
 LICENSED SURVEYORS
 LEVEL 1 424 BRIDGE ROAD RICHMOND 3121
 TEL: 9428-1818 FAX: 9428-0015
 E-mail: goodison@mira.net

ORIGINAL SHEET SIZE A3 SCALE 1:750

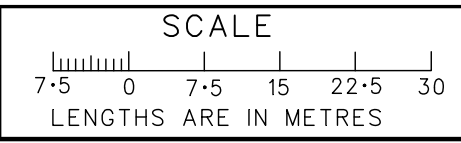

LICENSED SURVEYOR (PRINT) Bernard GOODISON
 SIGNATURE Digitally Signed
 REF 11738-5
 DATE / /
 VERSION 5 12/5/15

Sheet 6
 DATE / /
 COUNCIL DELEGATE SIGNATURE